


**BLOSSOM HILL ROAD
HWY 17 BICYCLE AND PEDESTRIAN PROJECT
PROPOSED PLAN AND PROFILE**

LOS CAYOS

SANTA CLARA

Revisions		No.	
Date	08/25/2020	Scale	1" = 50'
Design	TC	Drawn	TC
Approved		Job No.	20190927
Drawing Number:		1	

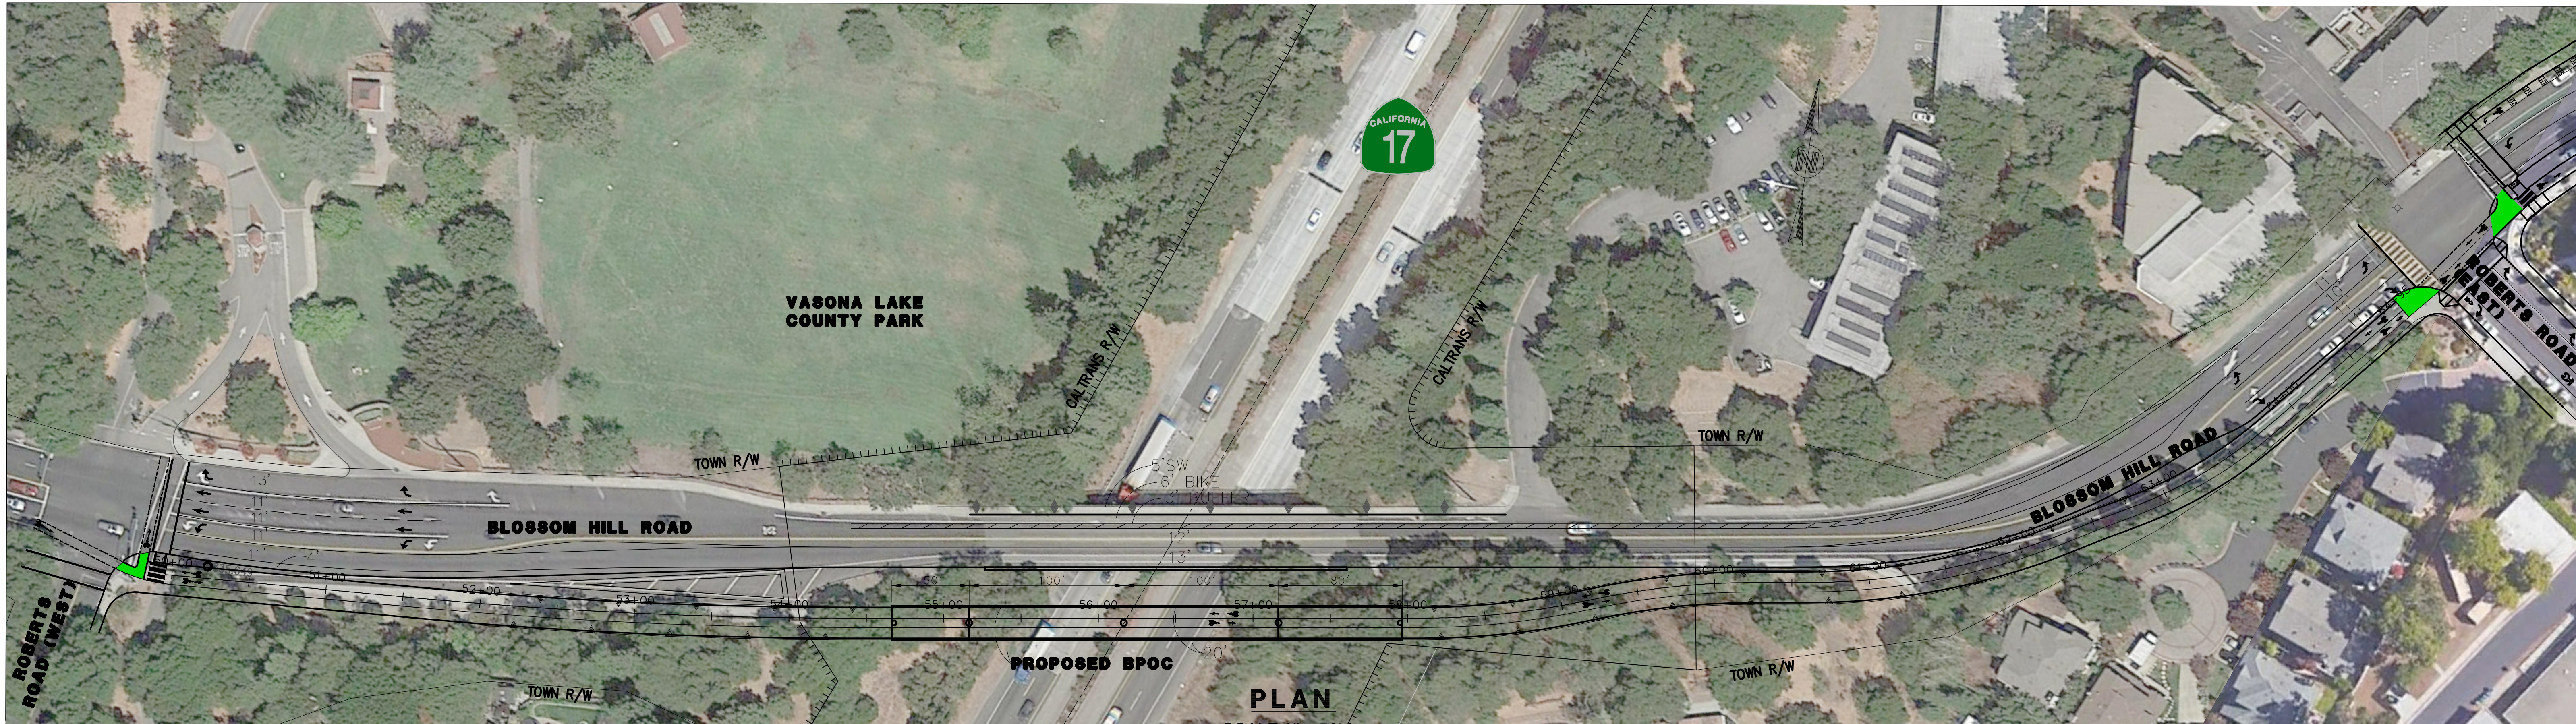


PLAN
SCALE 1" = 50'

LEGEND

- RIGHT OF WAY
- EXISTING BARRIER
- NEW BARRIER (TYPE 836)
- RETAINING WALL
- BUFFER ZONE WITH DELINEATOR
- PLANTING AREA
- BUFFER ZONE

NOTES:

1. RIGHT OF WAY LINES ARE APPROXIMATE.
2. GOOGLE TOPOGRAPHY WAS USED TO DEVELOP ORIGINAL GROUND INFORMATION AND EXISTING ROADWAY GEOMETRY.
3. STRUCTURE CLEAR SPAN IS ASSUMED TO BE 100' MAXIMUM. DESIGN DETAILS ARE APPROXIMATE AND SUBJECT TO FUTURE REVISIONS.
- 4.

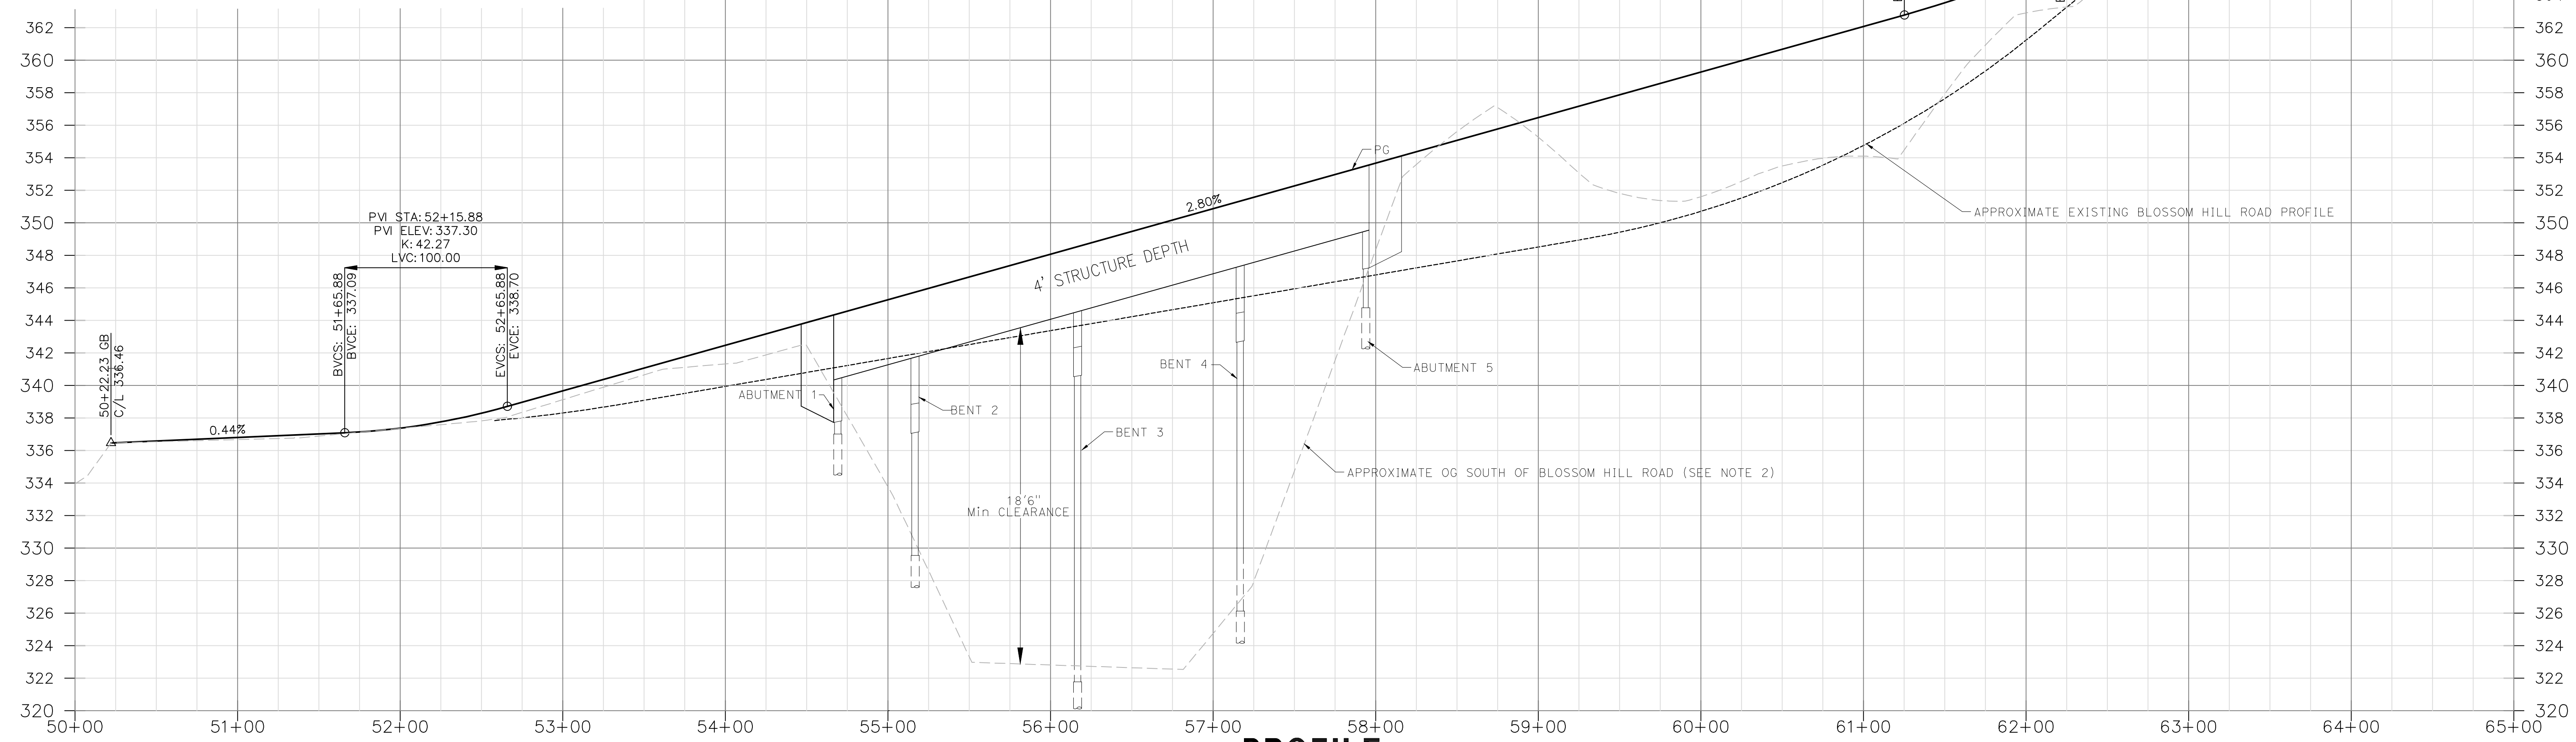

PROFILE
SCALE: HORIZ 1" = 50'
VERT 1" = 5'