


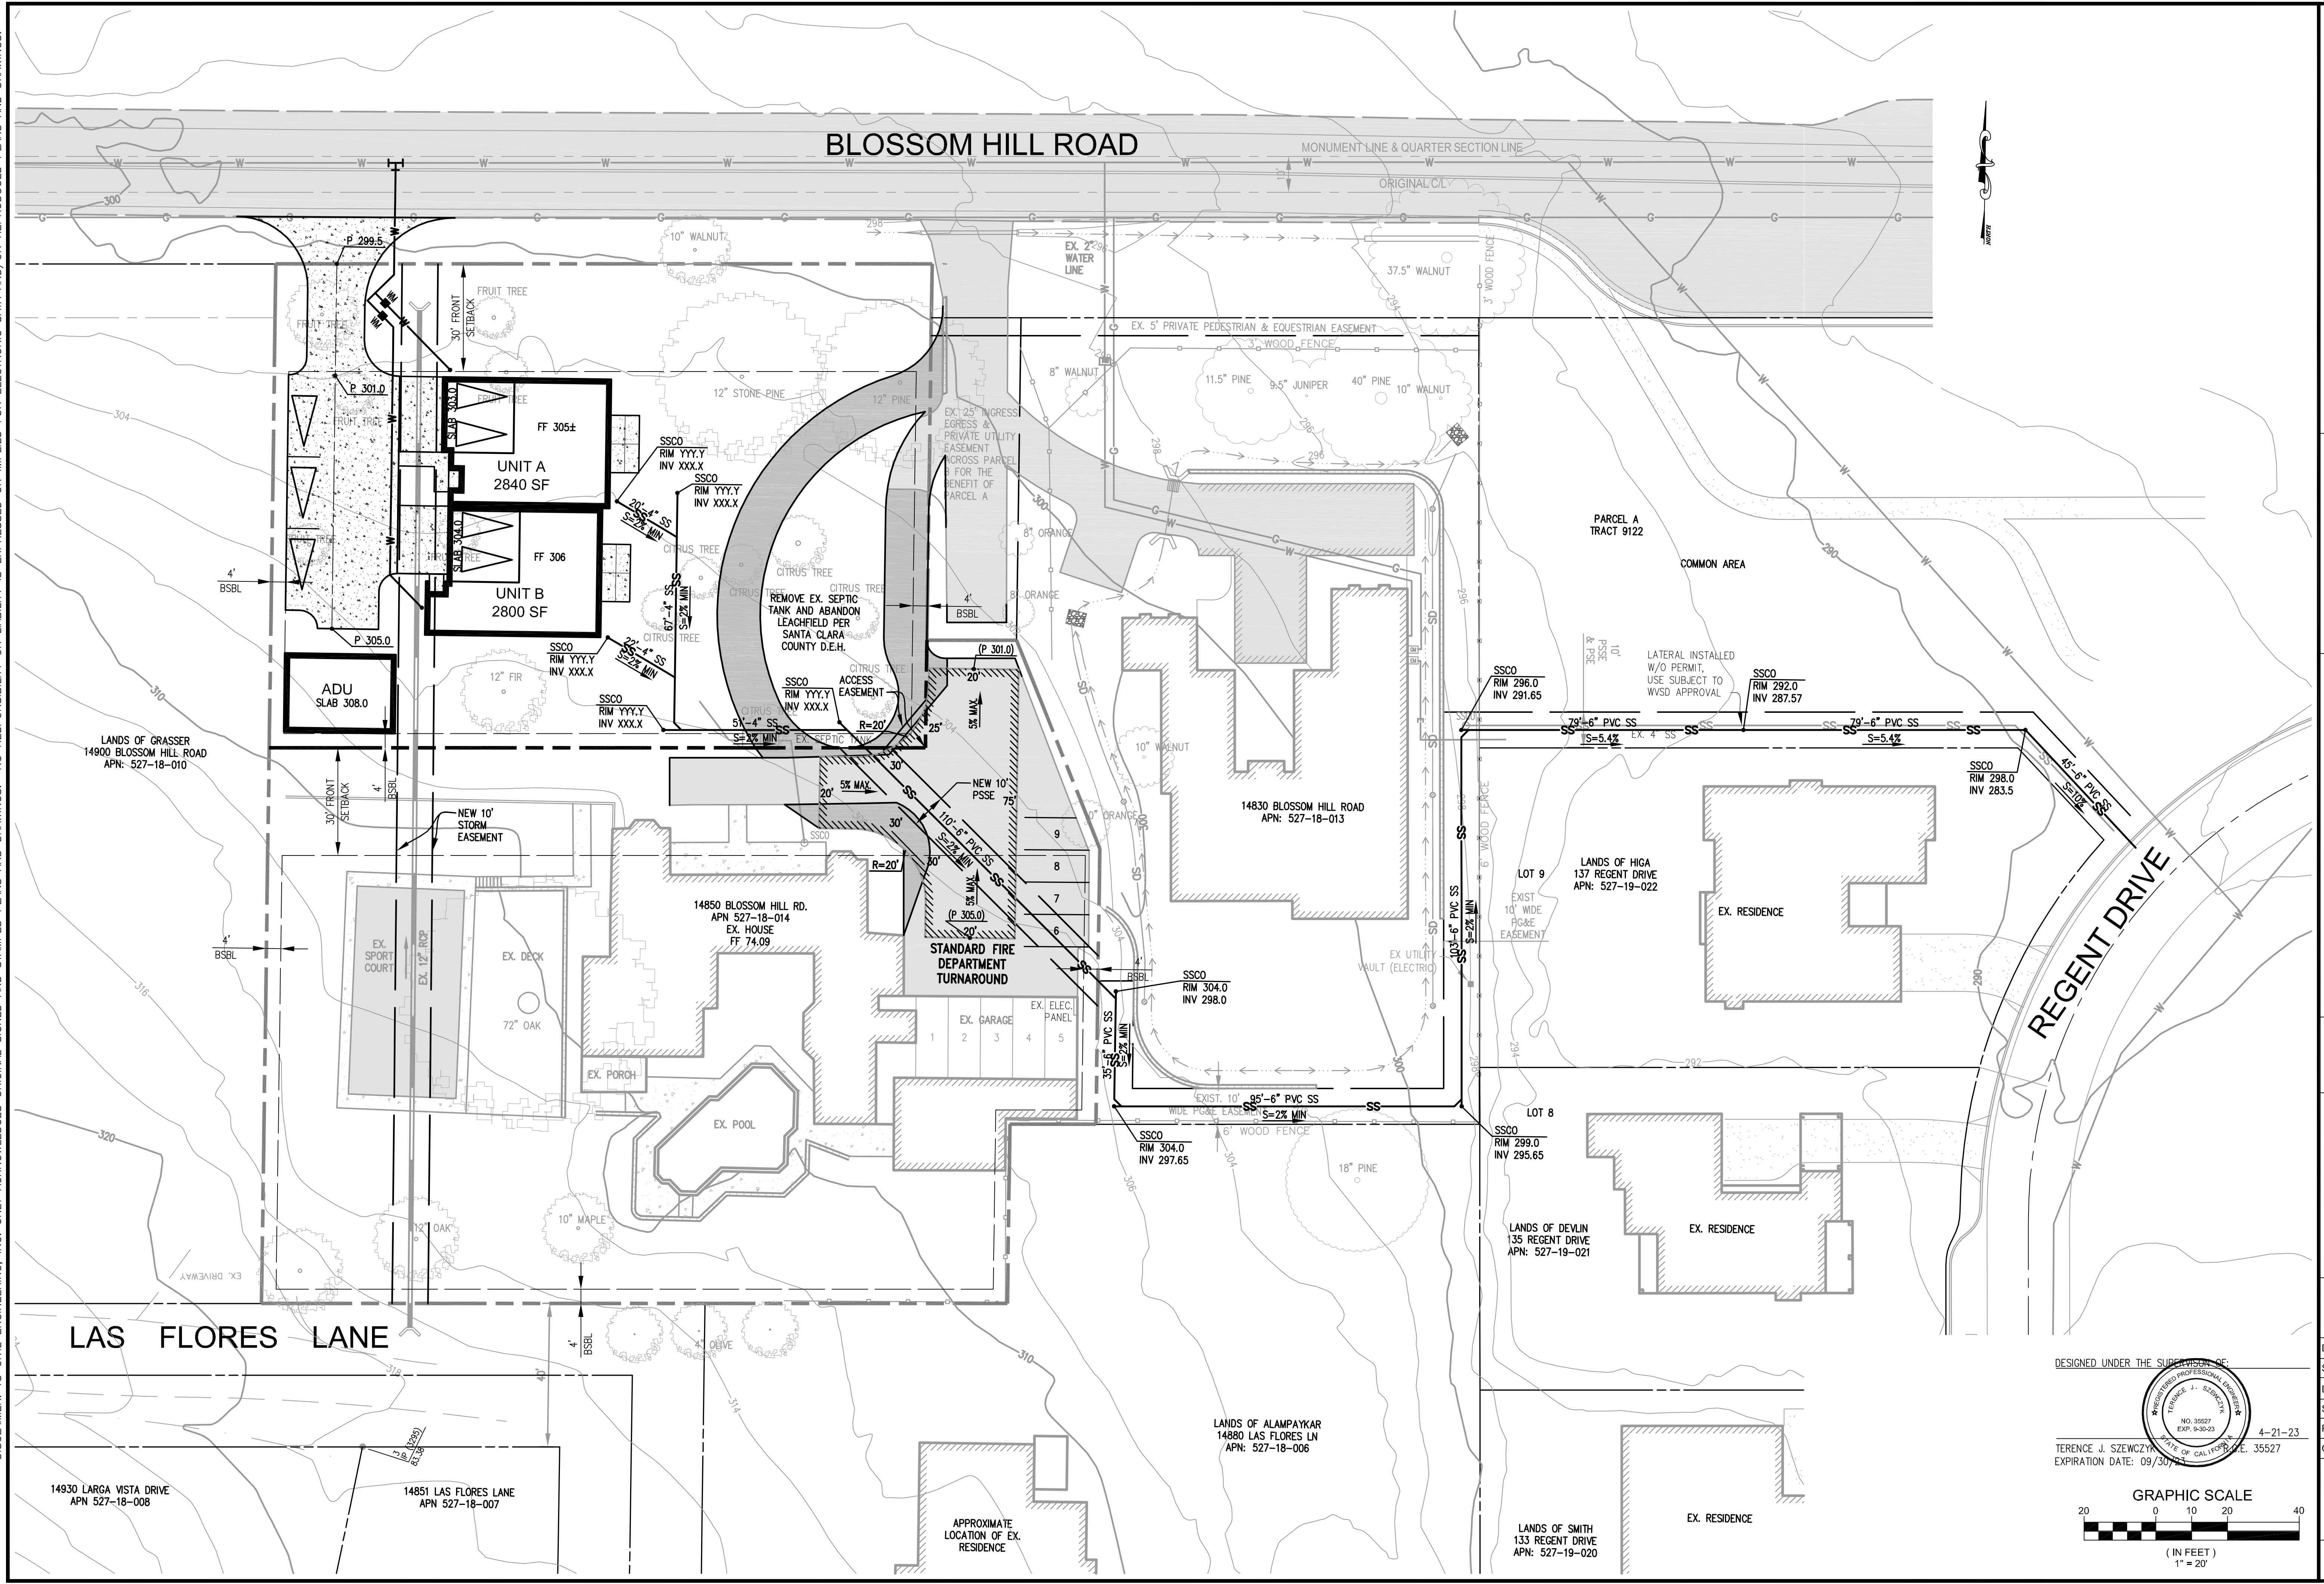

DISCLAIMER: TS CIVIL ENGINEERING, INC. ONLY ACKNOWLEDGES ORIGINAL SIGNED AND STAMPED PLANS AND DRAWINGS. NO RESPONSIBILITY OR LIABILITY IS EXPRESSED OR IMPLIED FOR ELECTRONIC DATA AND/OR REPRODUCED PLANS AND DRAWINGS.



**PRELIMINARY GRADING & UTILITY PLAN**  
 14850 BLOSSOM HILL ROAD  
 LOS GATOS, CA 95032  
 APN 527-18-012

NO.	DATE	BY	REVISIONS
6			
5			
4			
3			
2			
1			

DATE: 4-21-23  
 SCALE: 1"=20'  
 DRAWN BY: DKH  
 SURVEYED BY: XXX  
 PROJ ENGR: TJS  
 CHECK BY: TJS  
 SHEET NO. **C-2**  
 OF 2 SHEETS  
 JOB NO. 22-337

DESIGNED UNDER THE SUPERVISION OF

TERENCE J. SZCWCZYK  
 EXPIRATION DATE: 09/30/23

4-21-23

GRAPHIC SCALE  
 20 0 10 20 40  
 (IN FEET)  
 1" = 20'

04/21/2023 1:01pm N:\2022\JOB5\22-337\DWG\22-337 C2 PRELIMINARY GRADING & UTILITY PLAN.dwg - C2