


# EXHIBIT A - BAYVIEW AVENUE & BEAN AVENUE TREE REMOVAL & REPLACEMENT

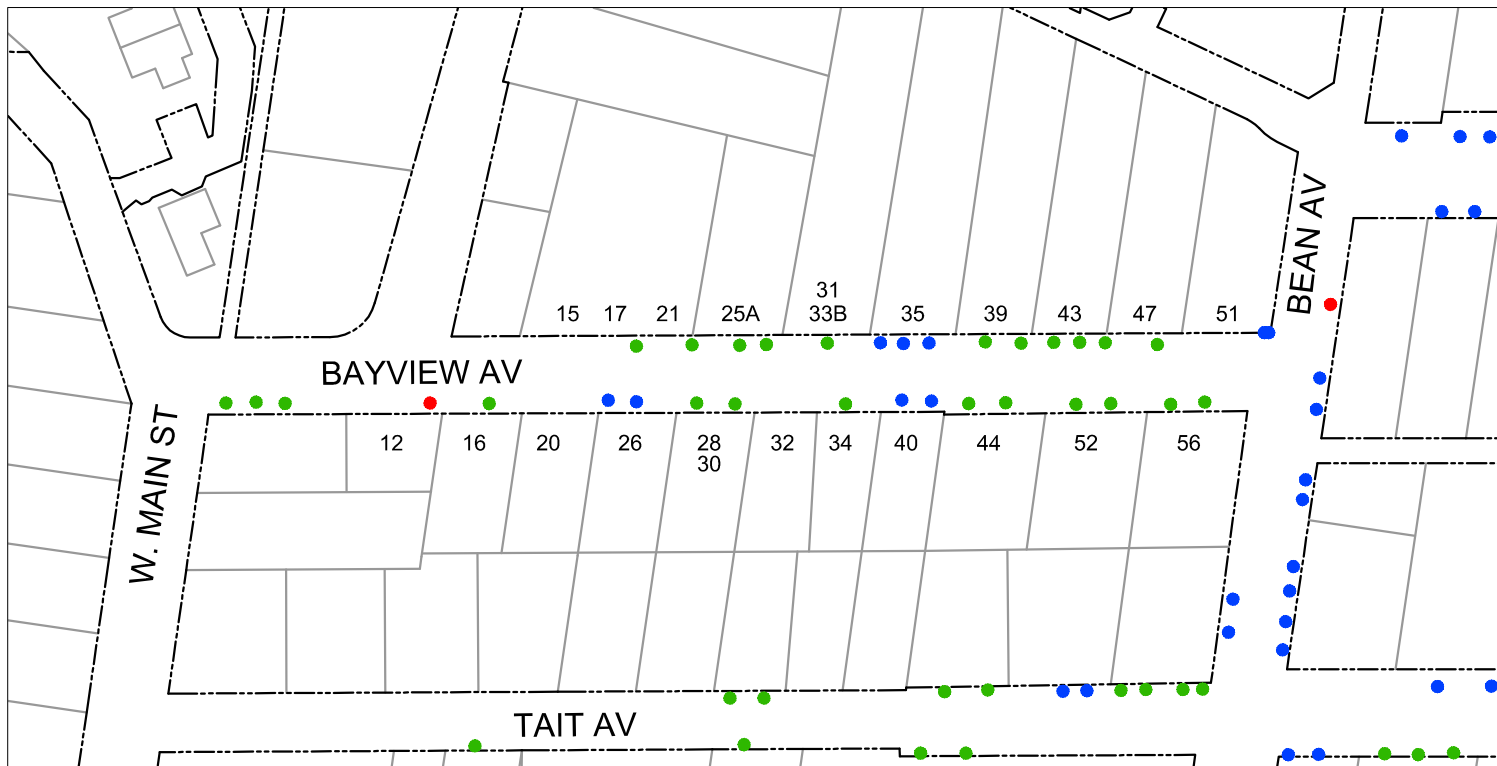

### LEGEND

● Existing street tree to remain  
(including trees less than 6" in diameter)

● Remove & Replace existing street tree  
(including trees less than 6" in diameter)

● New street tree to be planted