
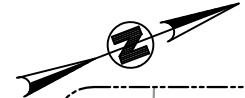


EXHIBIT A - NICHOLSON AVENUE & WILDER AVENUE TREE REMOVAL & REPLACEMENT

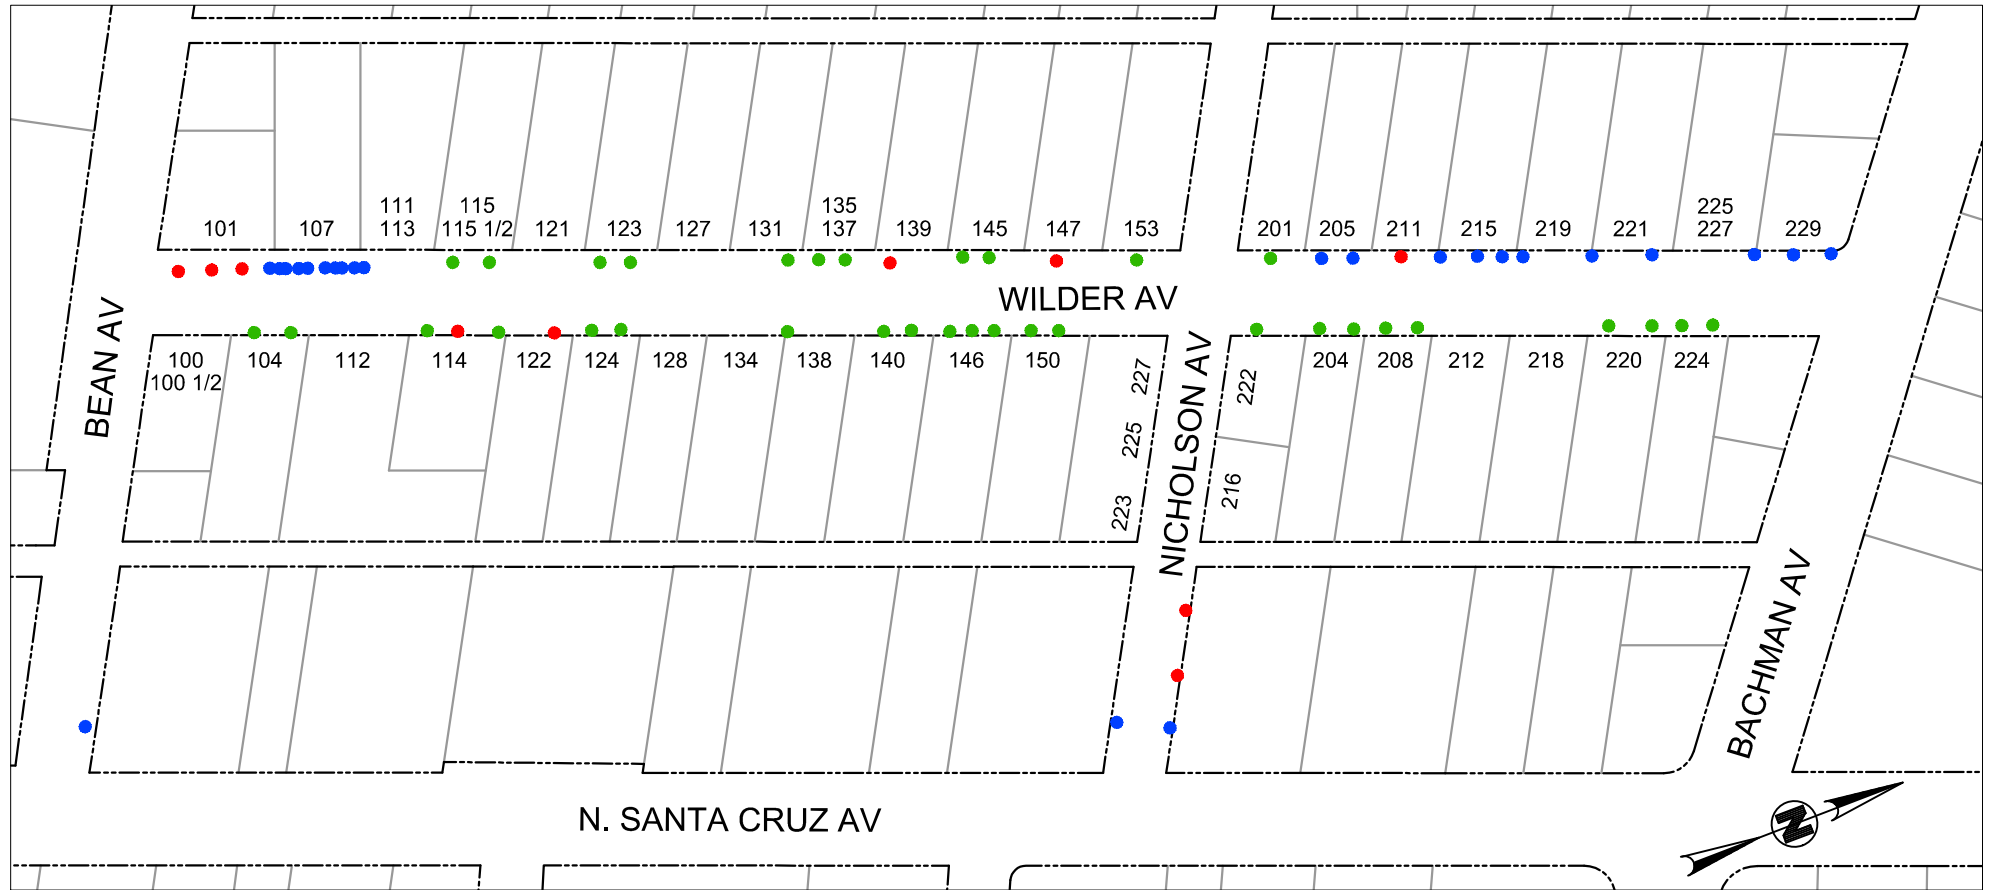

LEGEND

● Existing street tree to remain
(including trees less than 6" in diameter)

● Remove & Replace existing street tree
(including trees less than 6" in diameter)

● New street tree to be planted