


Provide 5' measurements on one of the poles on each elevation.
 Materials: Netting: 24" wide plastic orange mesh (snow fencing) Poles: 2 x 4 lumber or metal poles

10.6.20

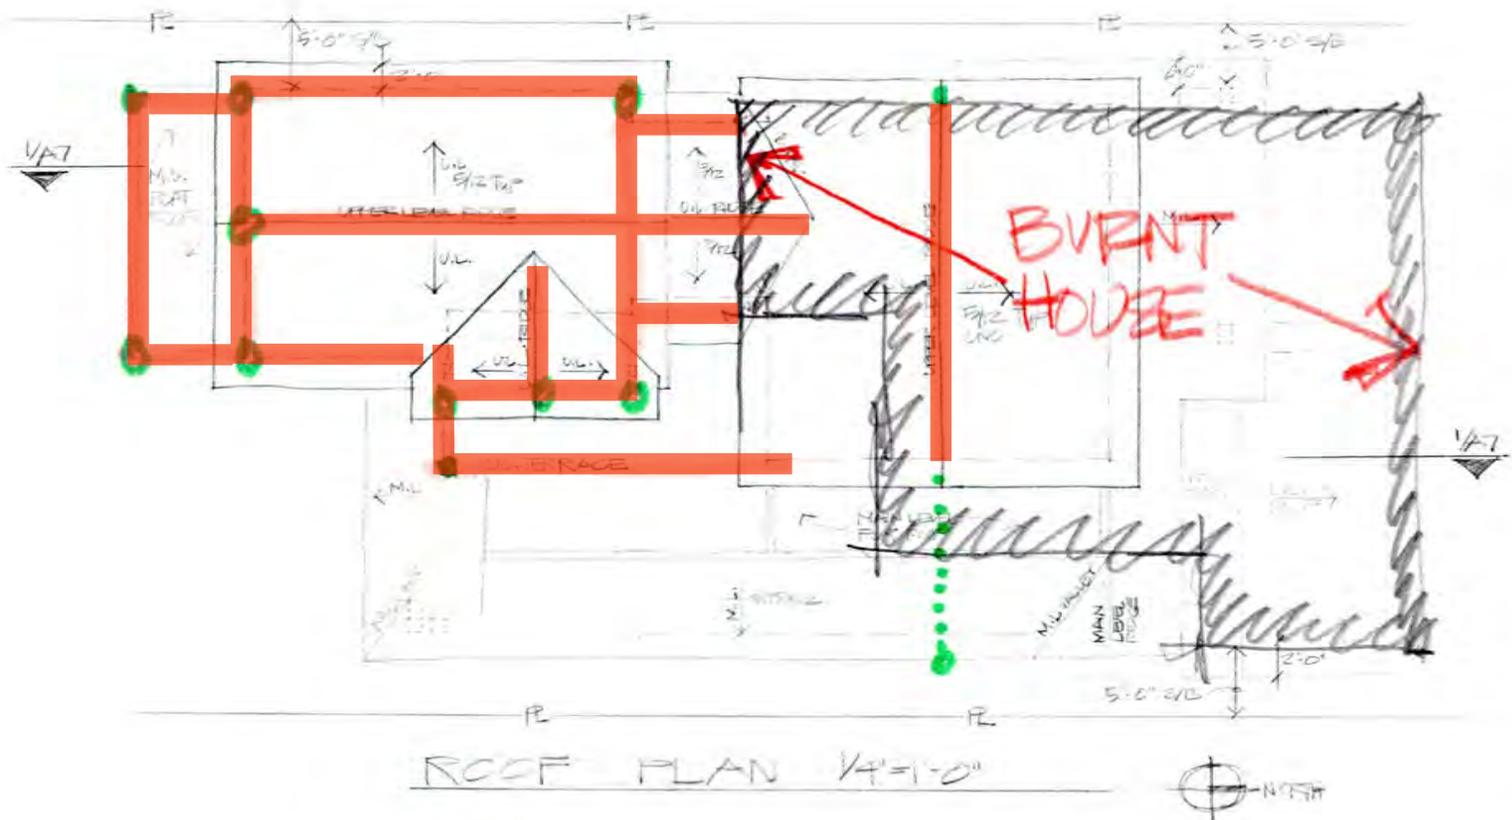

— NETTING
 ● POLES

APPROVED
 Story Poles Only
Seth Adkin
 10/6/20

1/2

Project name:
 4/0/20
 17820
 JAY PLETT

408.354.4551
 jay@plett-ar.com
 www.plett-ar.com
 213 Bean Avenue
 Los Gatos, CA 95030

THE DE WATTE I RES
 101 BROADWAY
 LOS GATOS CA

DESIGNED BY JAY PLETT
 The document constitutes original architectural material as an instrument of service in the manner of JAY PLETT. These documents and not be used or reproduced without the permission of the designer in writing. The design requires the site property of JAY PLETT


Revisions:

PRELIM/PHASE	X
PLAN CK	
PRICING SET	
CONST. SET	

Scale:
 Date: Sheer
 A-5



Provide 5' measurements on one of the poles on each elevation.
 Materials: Netting: 24" wide plastic orange mesh (snow fencing) Poles: 2 x 4 lumber or metal poles

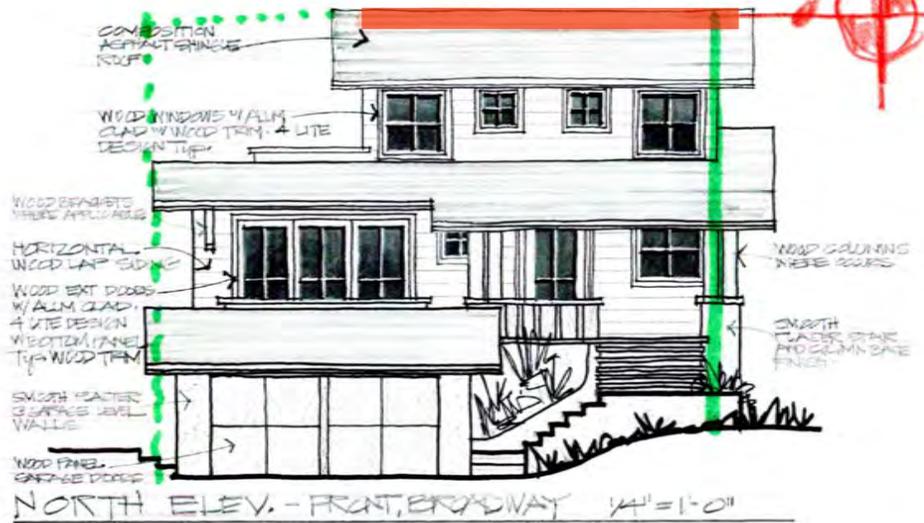

511'-6" 



10.6.20

APPROVED
 Story Poles Only

 10/6/20

Print date: 4/6/20
 4/6/20
 4/6/20
 JAY PLETT

408.354.4551
 jay@plett-arc.com
 www.pleTT-arc.com
 213 Bean Avenue
 Los Gatos, CA 95030

THE DE NATEL RED
 101 BROADWAY
 LOS GATOS CA

copyright © JAY PLETT

The document contains original copyrighted material as an instrument of service to the architect JAY PLETT. These documents and not be utilized and/or duplicated without the permission of the designer in writing. The design herein is the sole property of JAY PLETT

Revisions:

PRELIM/HPC
 PLAN GC
 PRICING SET
 CONST. SET

Scale:
 Date: Sheet
 A-6