


- FIRST STORY ORANGE NET
- SECOND STORY ORANGE NET
- EXISTING FIRST AND SECOND STORY TO REMAIN AS IS. NO CHANGE
- FIRST STORY POLE
- SECOND STORY POLE


APPROVED
 TOWN OF LOS GATOS
 PLANNING DIVISION
 MARIA CHAVARIN
 09/01/20

EXISTING
 TO REMAIN

EXISTING
 TO REMAIN

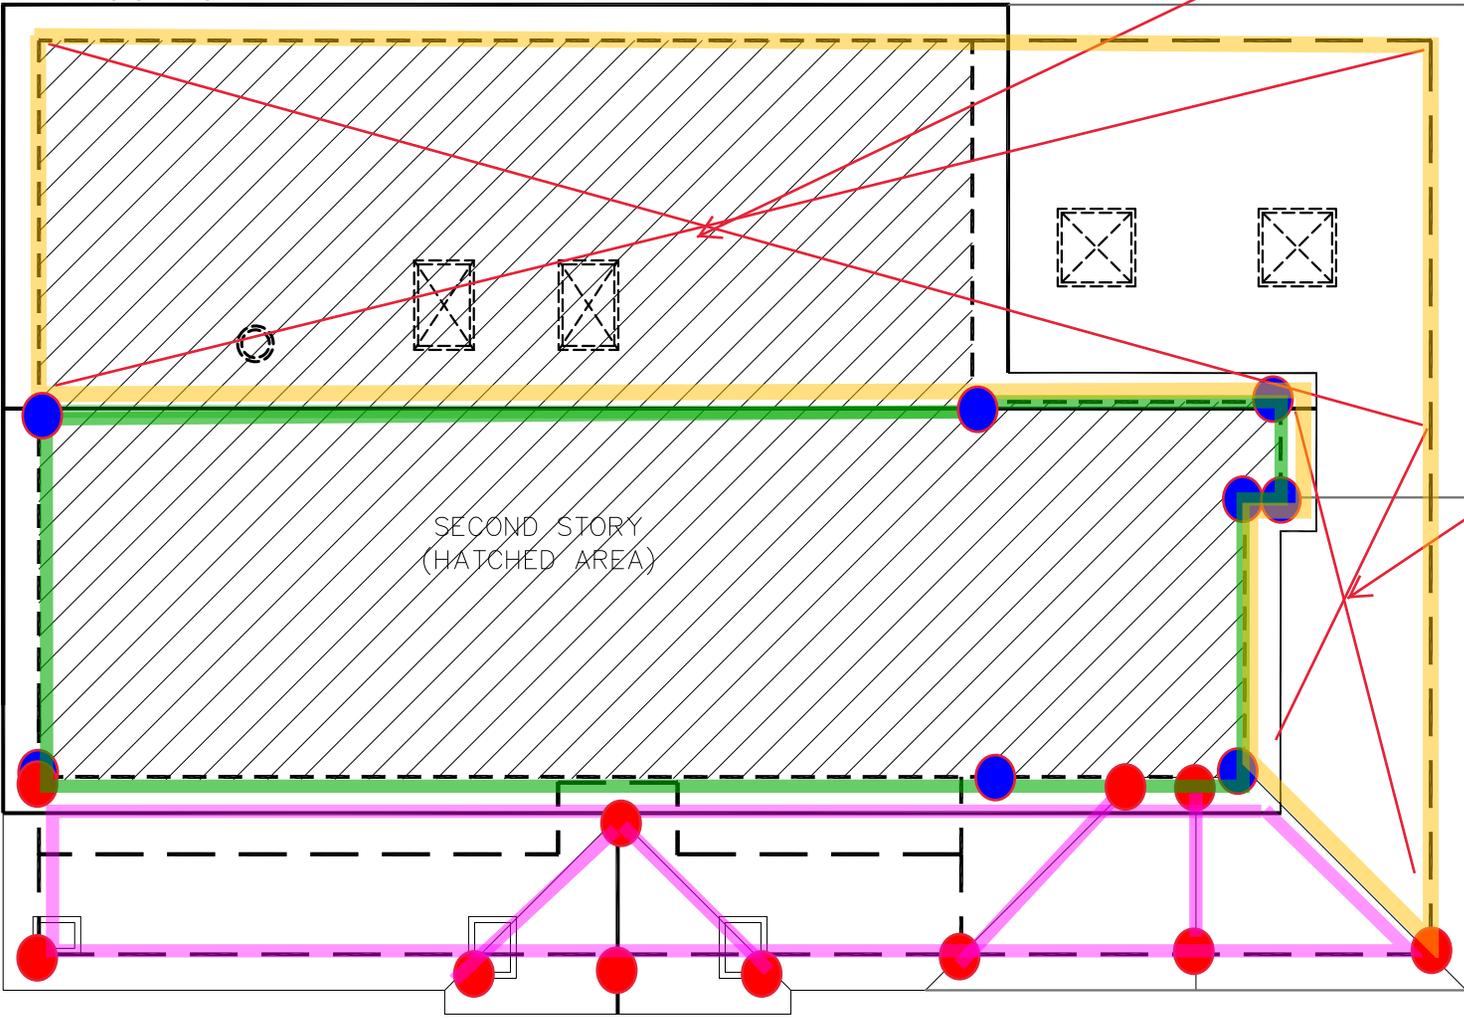

STORY POLE PLAN
 1/8" = 1'-0"

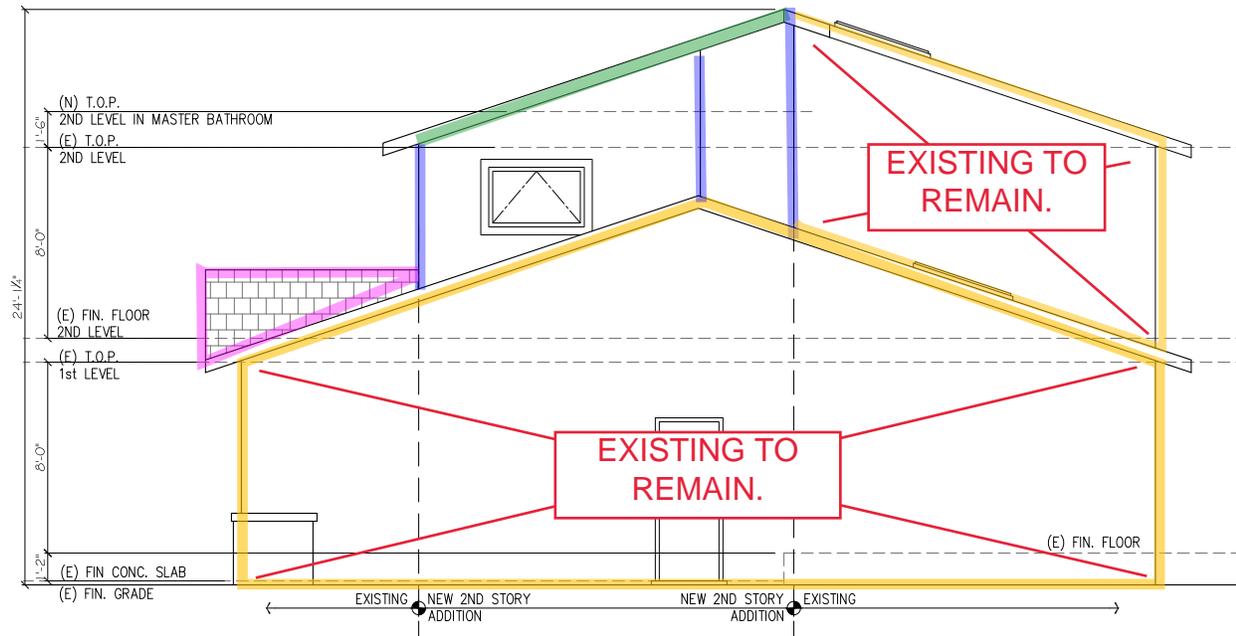


right elevation (garage side)




front elevation

STORY POLE ELEVATIONS
1/8" = 1'-0"

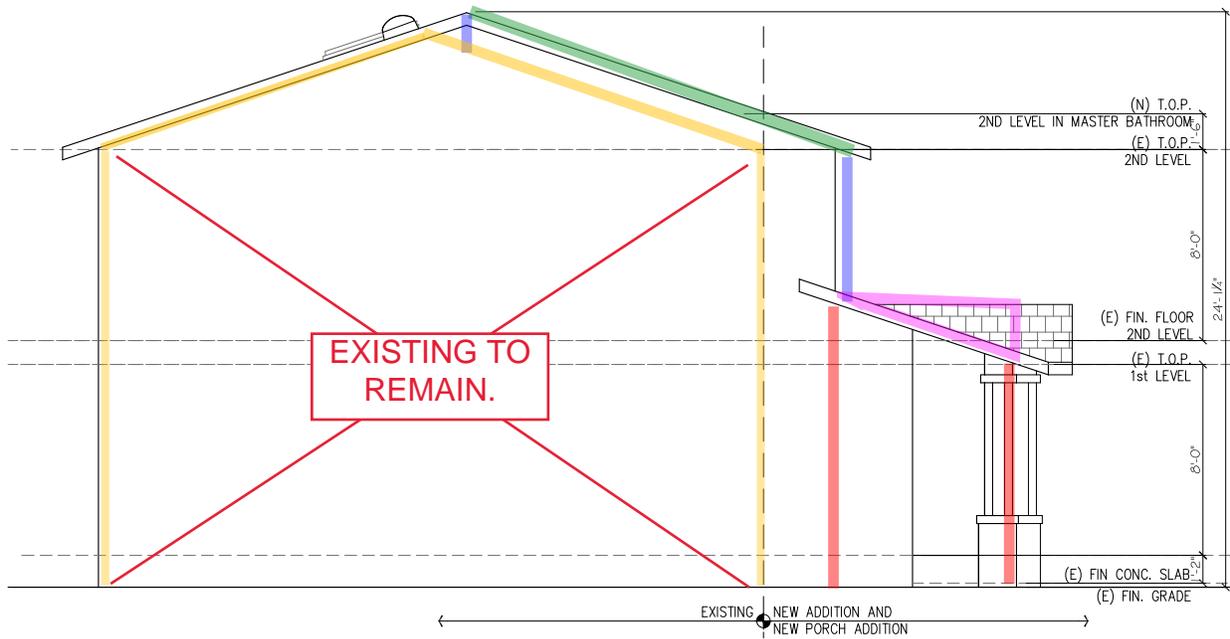

EXISTING TO REMAIN.

left side elevation

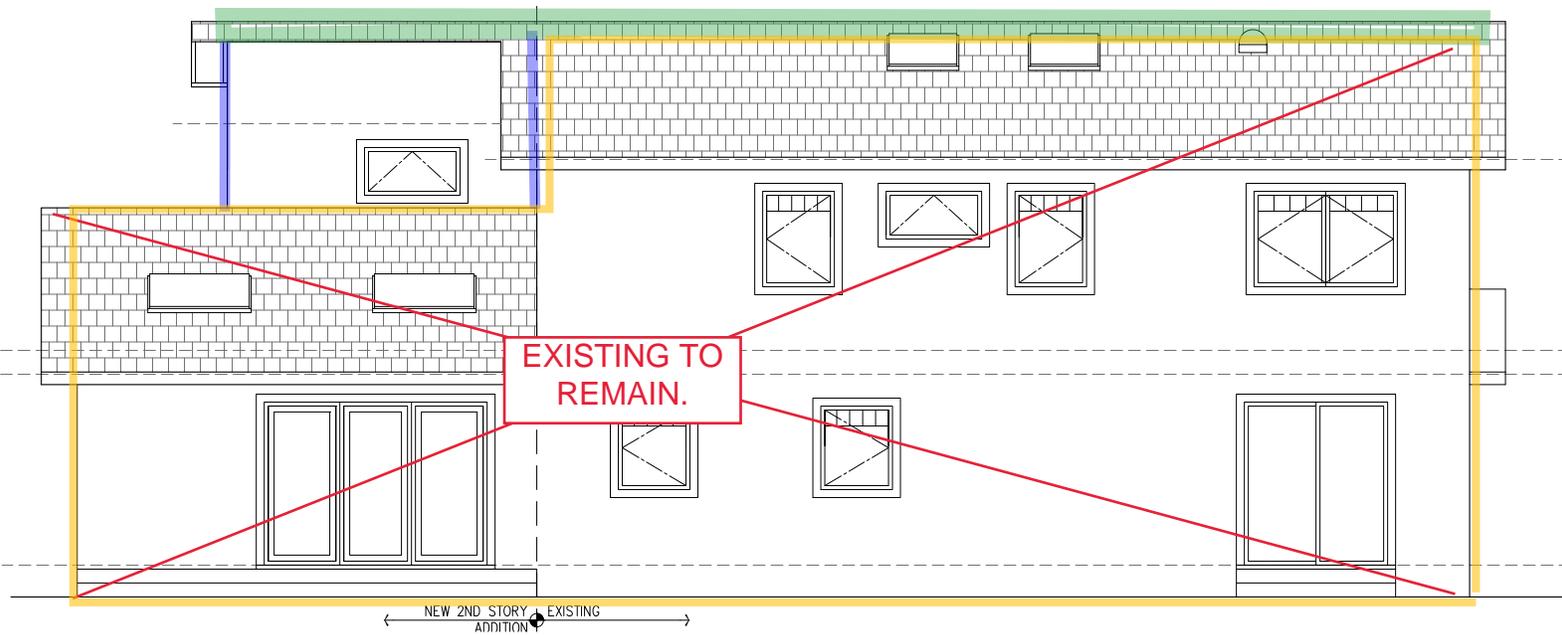

EXISTING TO REMAIN.

rear elevation

STORY POLE ELEVATIONS
 1/8" = 1'-0"