


Shannon Road Pedestrian and Bikeway Improvement Project

CONCEPT 1: CONVENTIONAL SIDEWALKS AND CLASS II BIKE LANE

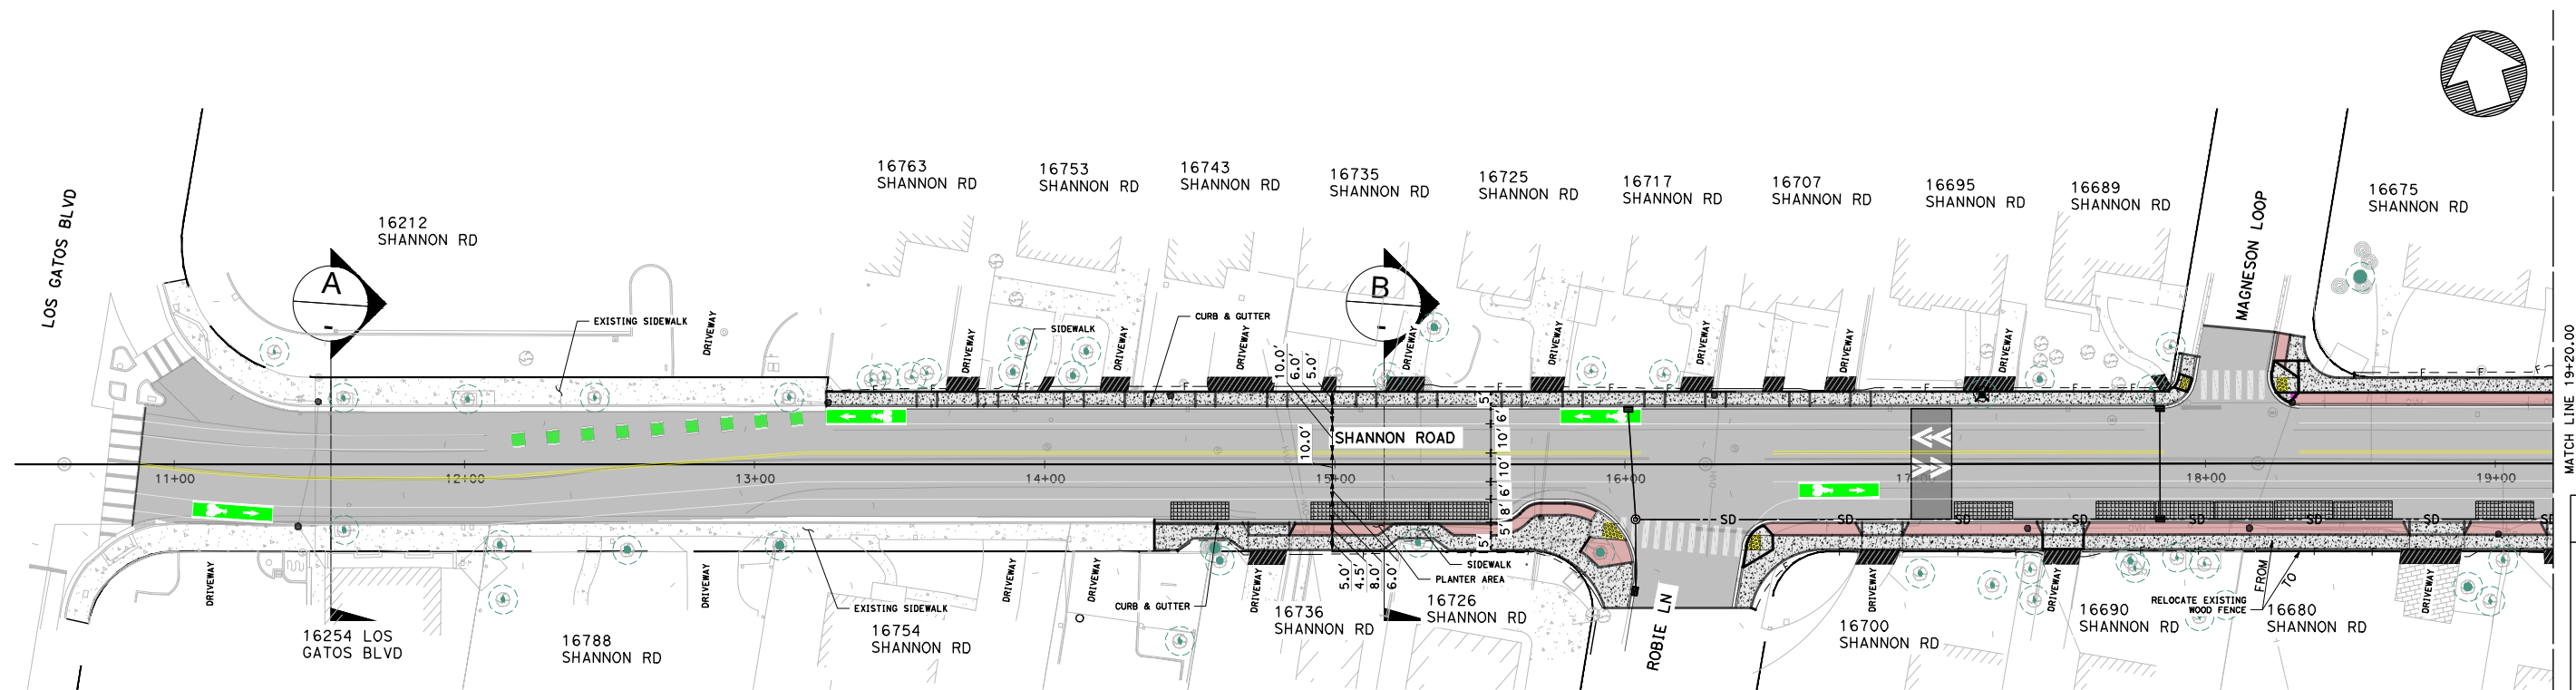


PLAN
SCALE: 1"=20'


LEGEND	
	EXISTING UTILITY POLE
	RELOCATED UTILITY POLE
	EXISTING TREE
	REMOVE TREE
	EXISTING ASPHALT PAVEMENT
	CONCRETE
	DETECTABLE WARNING SURFACE
	SPEED HUMP
	PLANTING STRIP
	DRIVEWAY/WALKWAY CONFORM (SEE NOTE 1)
	ON-STREET PARKING SPACE
	Cut Line
	Fill Line
	R/W Line
	STORM DRAINAGE PIPE

NOTES:

1. THE EXTENT AND MATERIAL OF DRIVEWAY CONFORM TO BE DETERMINED IN COORDINATION WITH PROPERTY OWNER.

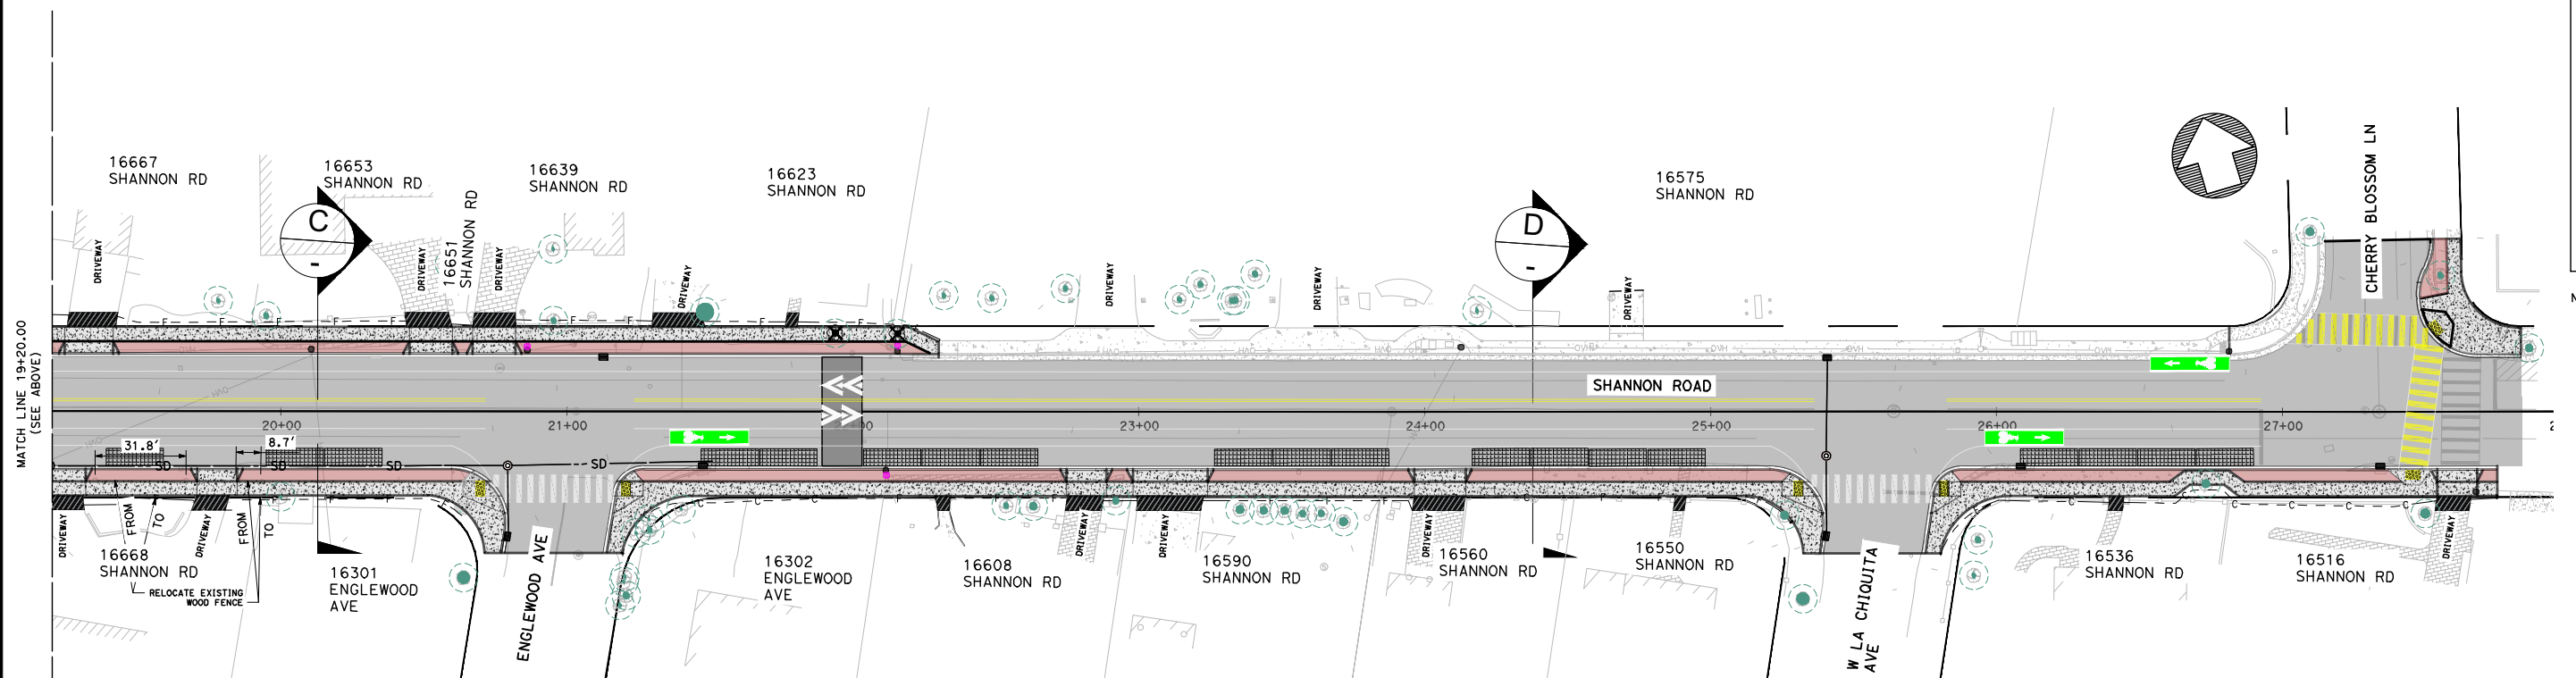

PLAN
SCALE: 1"=20'

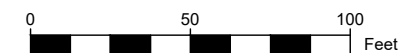

10/14/2021

PRELIMINARY DESIGN CONCEPT

