



Shannon Road Pedestrian and Bikeway Improvement Project  
CONCEPT 2: STREET-GRADE SIDEWALK AND CLASS IV BIKE LANES

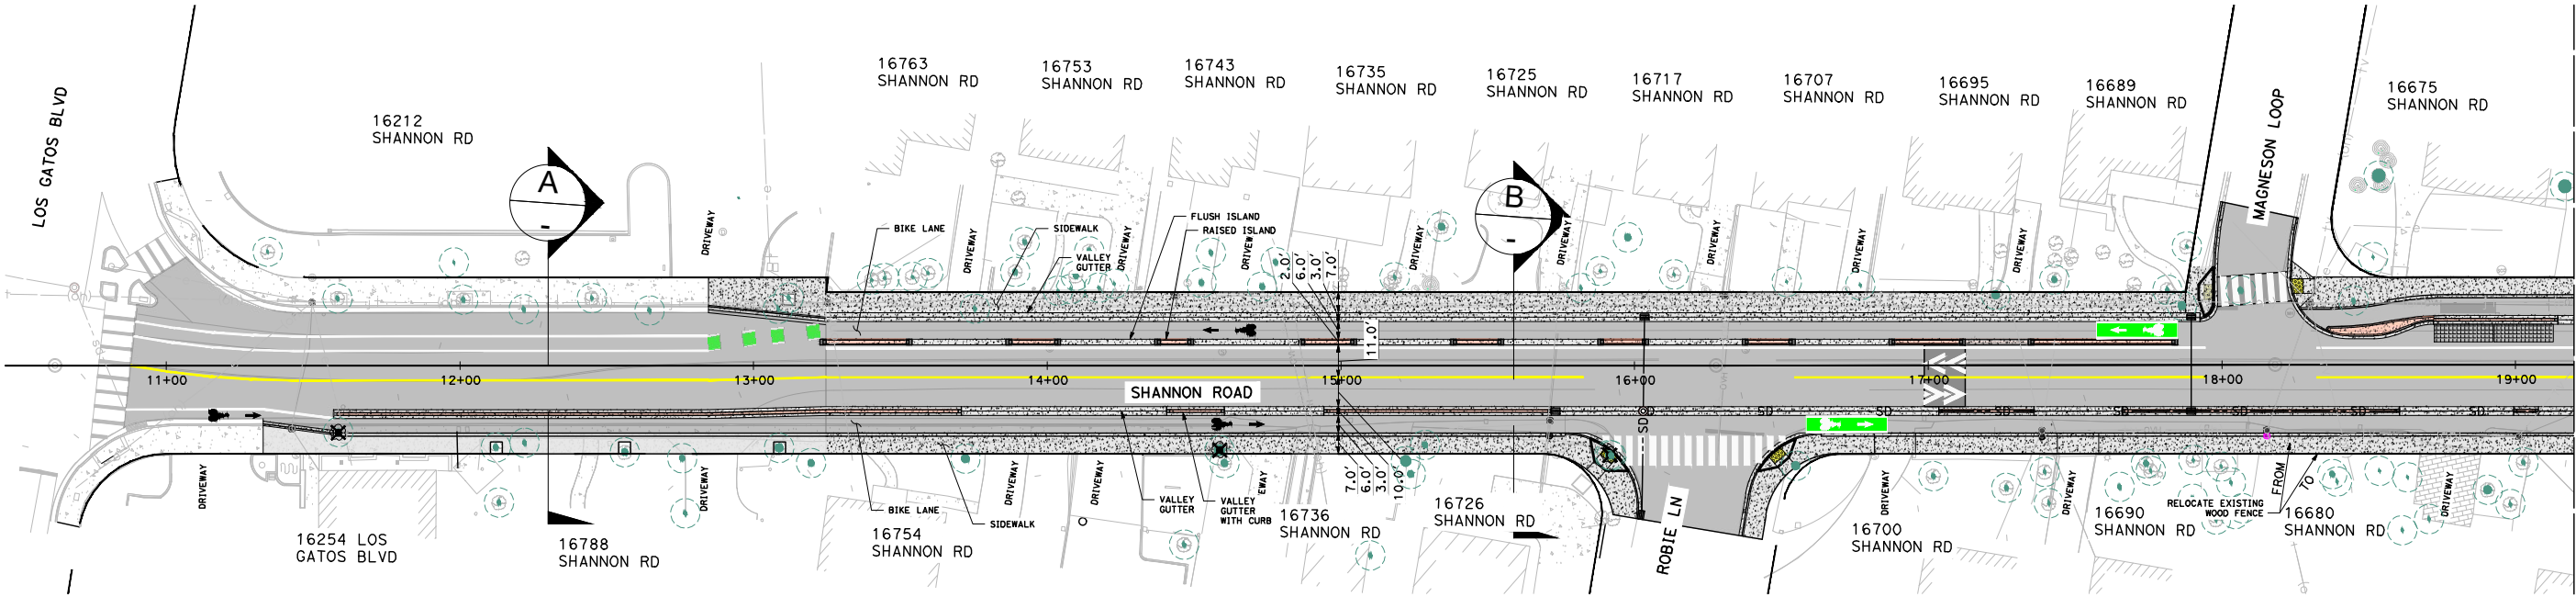


PLAN  
SCALE: 1"=20'

| LEGEND |                            |
|--------|----------------------------|
|        | EXISTING UTILITY POLE      |
|        | RELOCATED UTILITY POLE     |
|        | EXISTING TREE              |
|        | REMOVE TREE                |
|        | EXISTING ASPHALT PAVEMENT  |
|        | CONCRETE                   |
|        | COLORLED CONCRETE          |
|        | DETECTABLE WARNING SURFACE |
|        | SPEED HUMP                 |
|        | ON-STREET PARKING SPACE    |
|        | R/W Line                   |
|        | STORM DRAINAGE PIPE        |

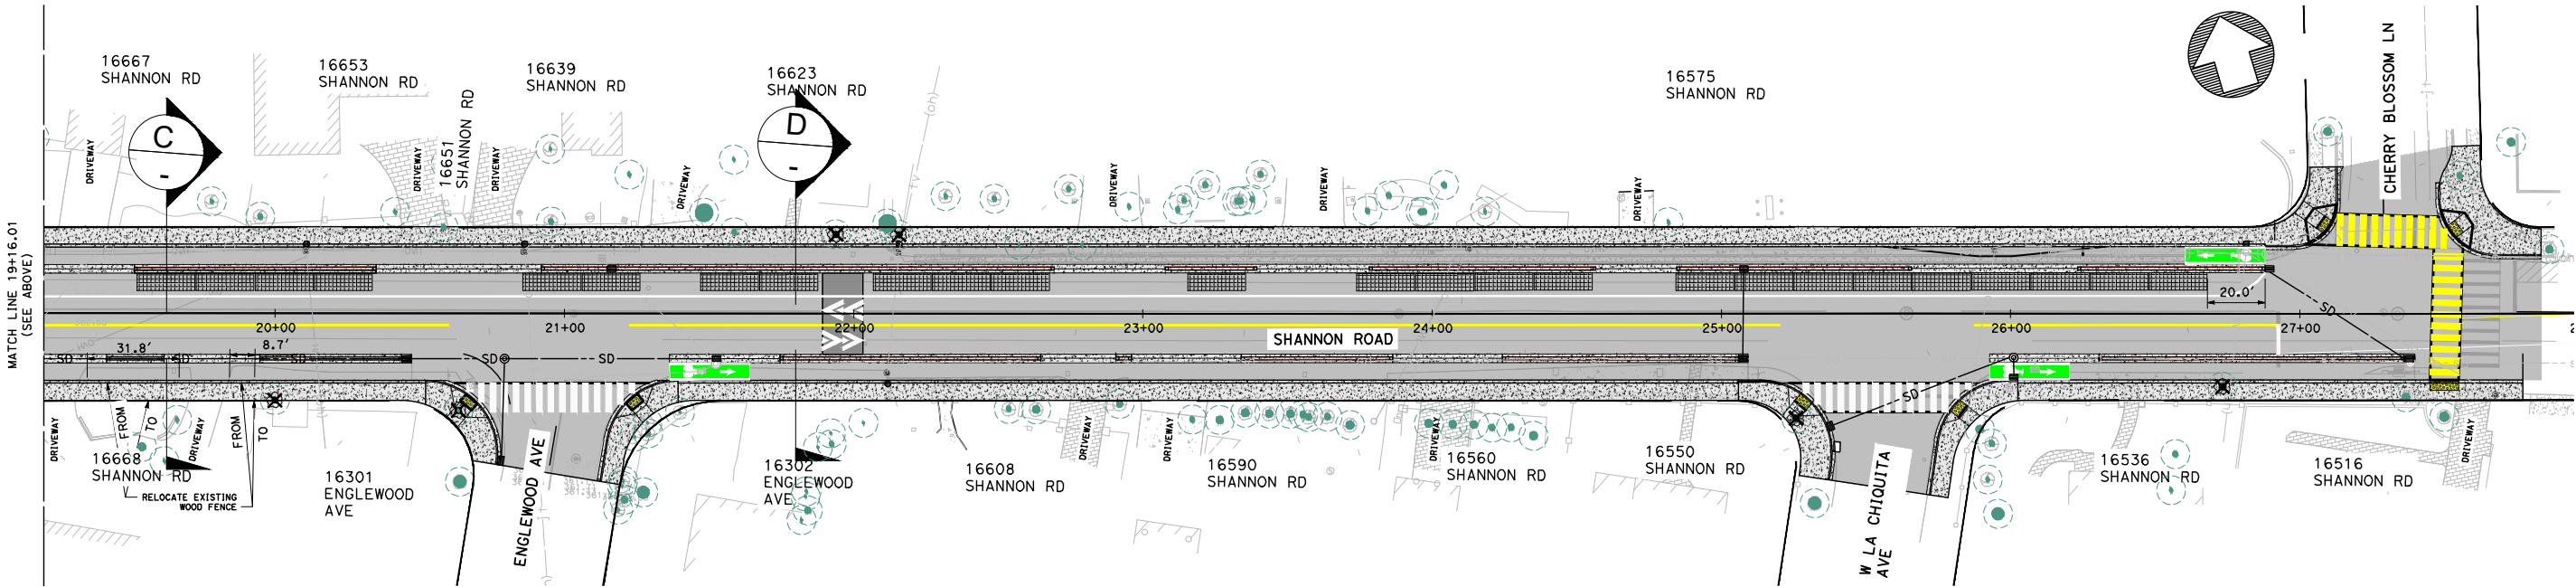

PLAN  
SCALE: 1"=20'

PRELIMINARY DESIGN CONCEPT

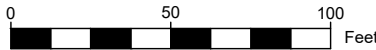

10/14/2021

