



2024 ANNUAL STREETS REPAIR AND RESURFACING PROJECT KEYMAP


KEYMAP

Drawing Number: 1		Job No	
1	OF	6	
Approved			
Drawn/BLU			
Design			
Scale/NTS			
Date 11/13/24		No.	Revisions

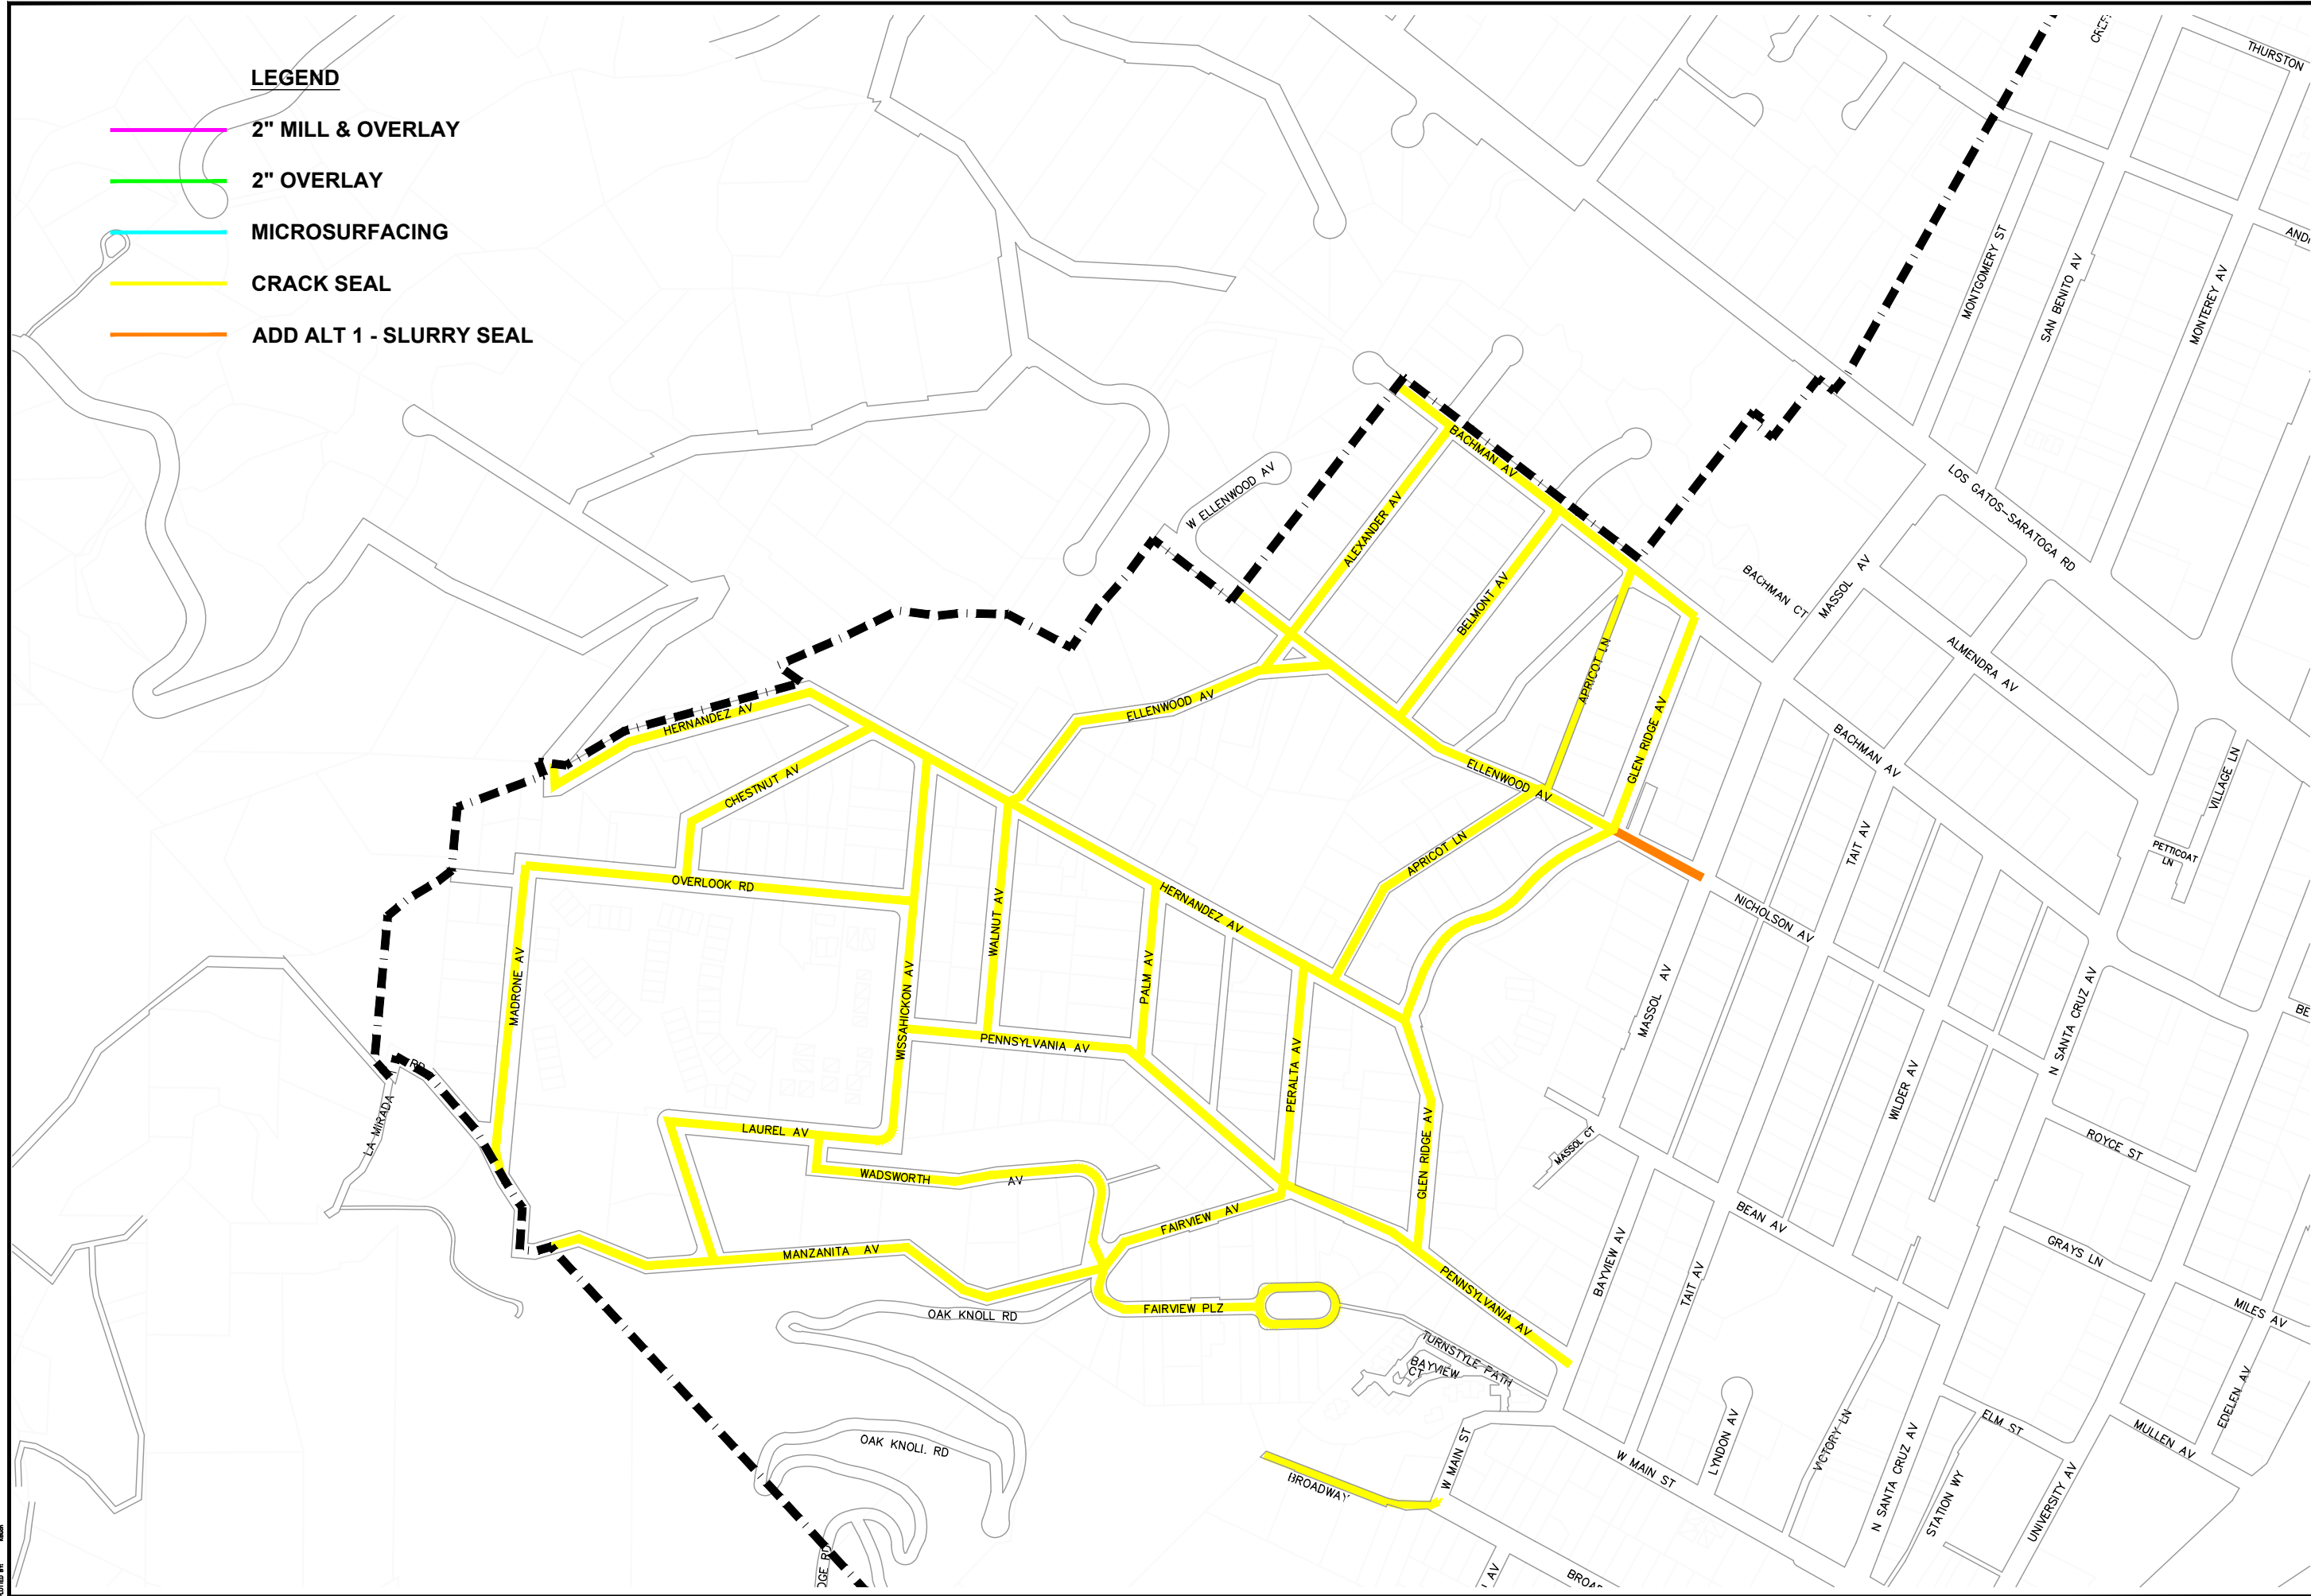

Drawing Number:		3	
3	OF	6	
Date/13/24	No.	Revisions	
Scale/NTS			
Design			
DRAWING			
Approved			
Job No			

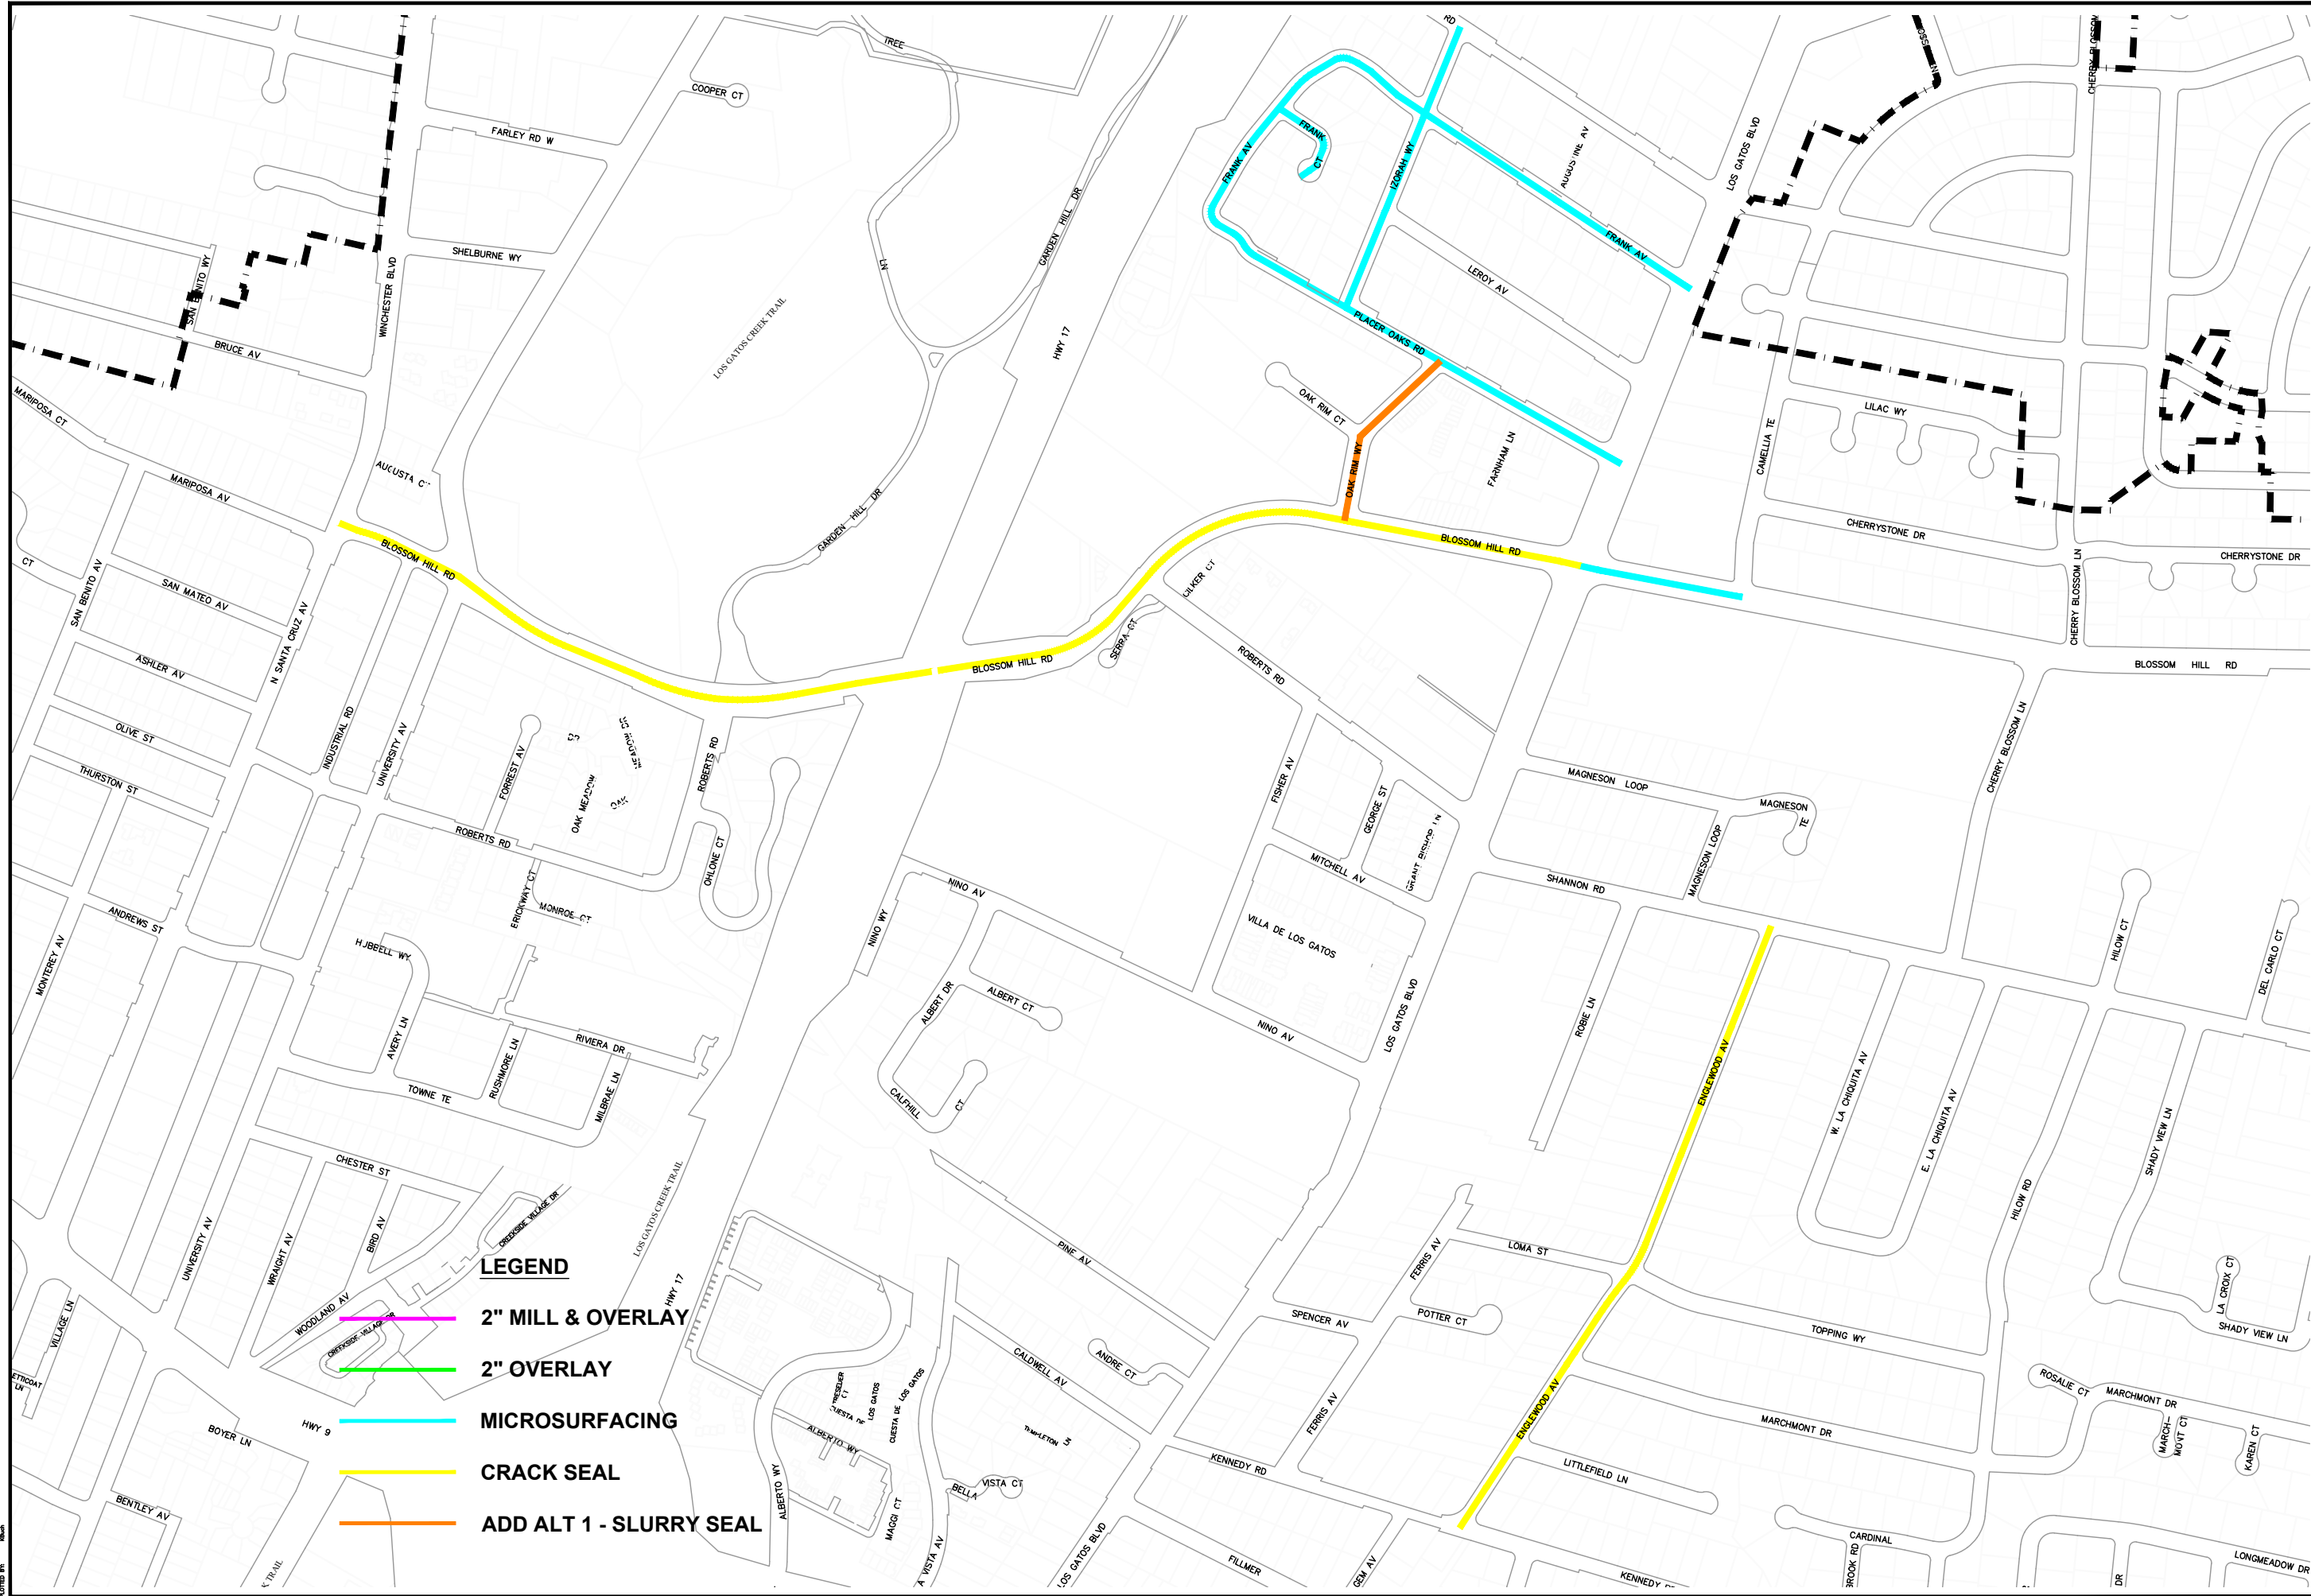

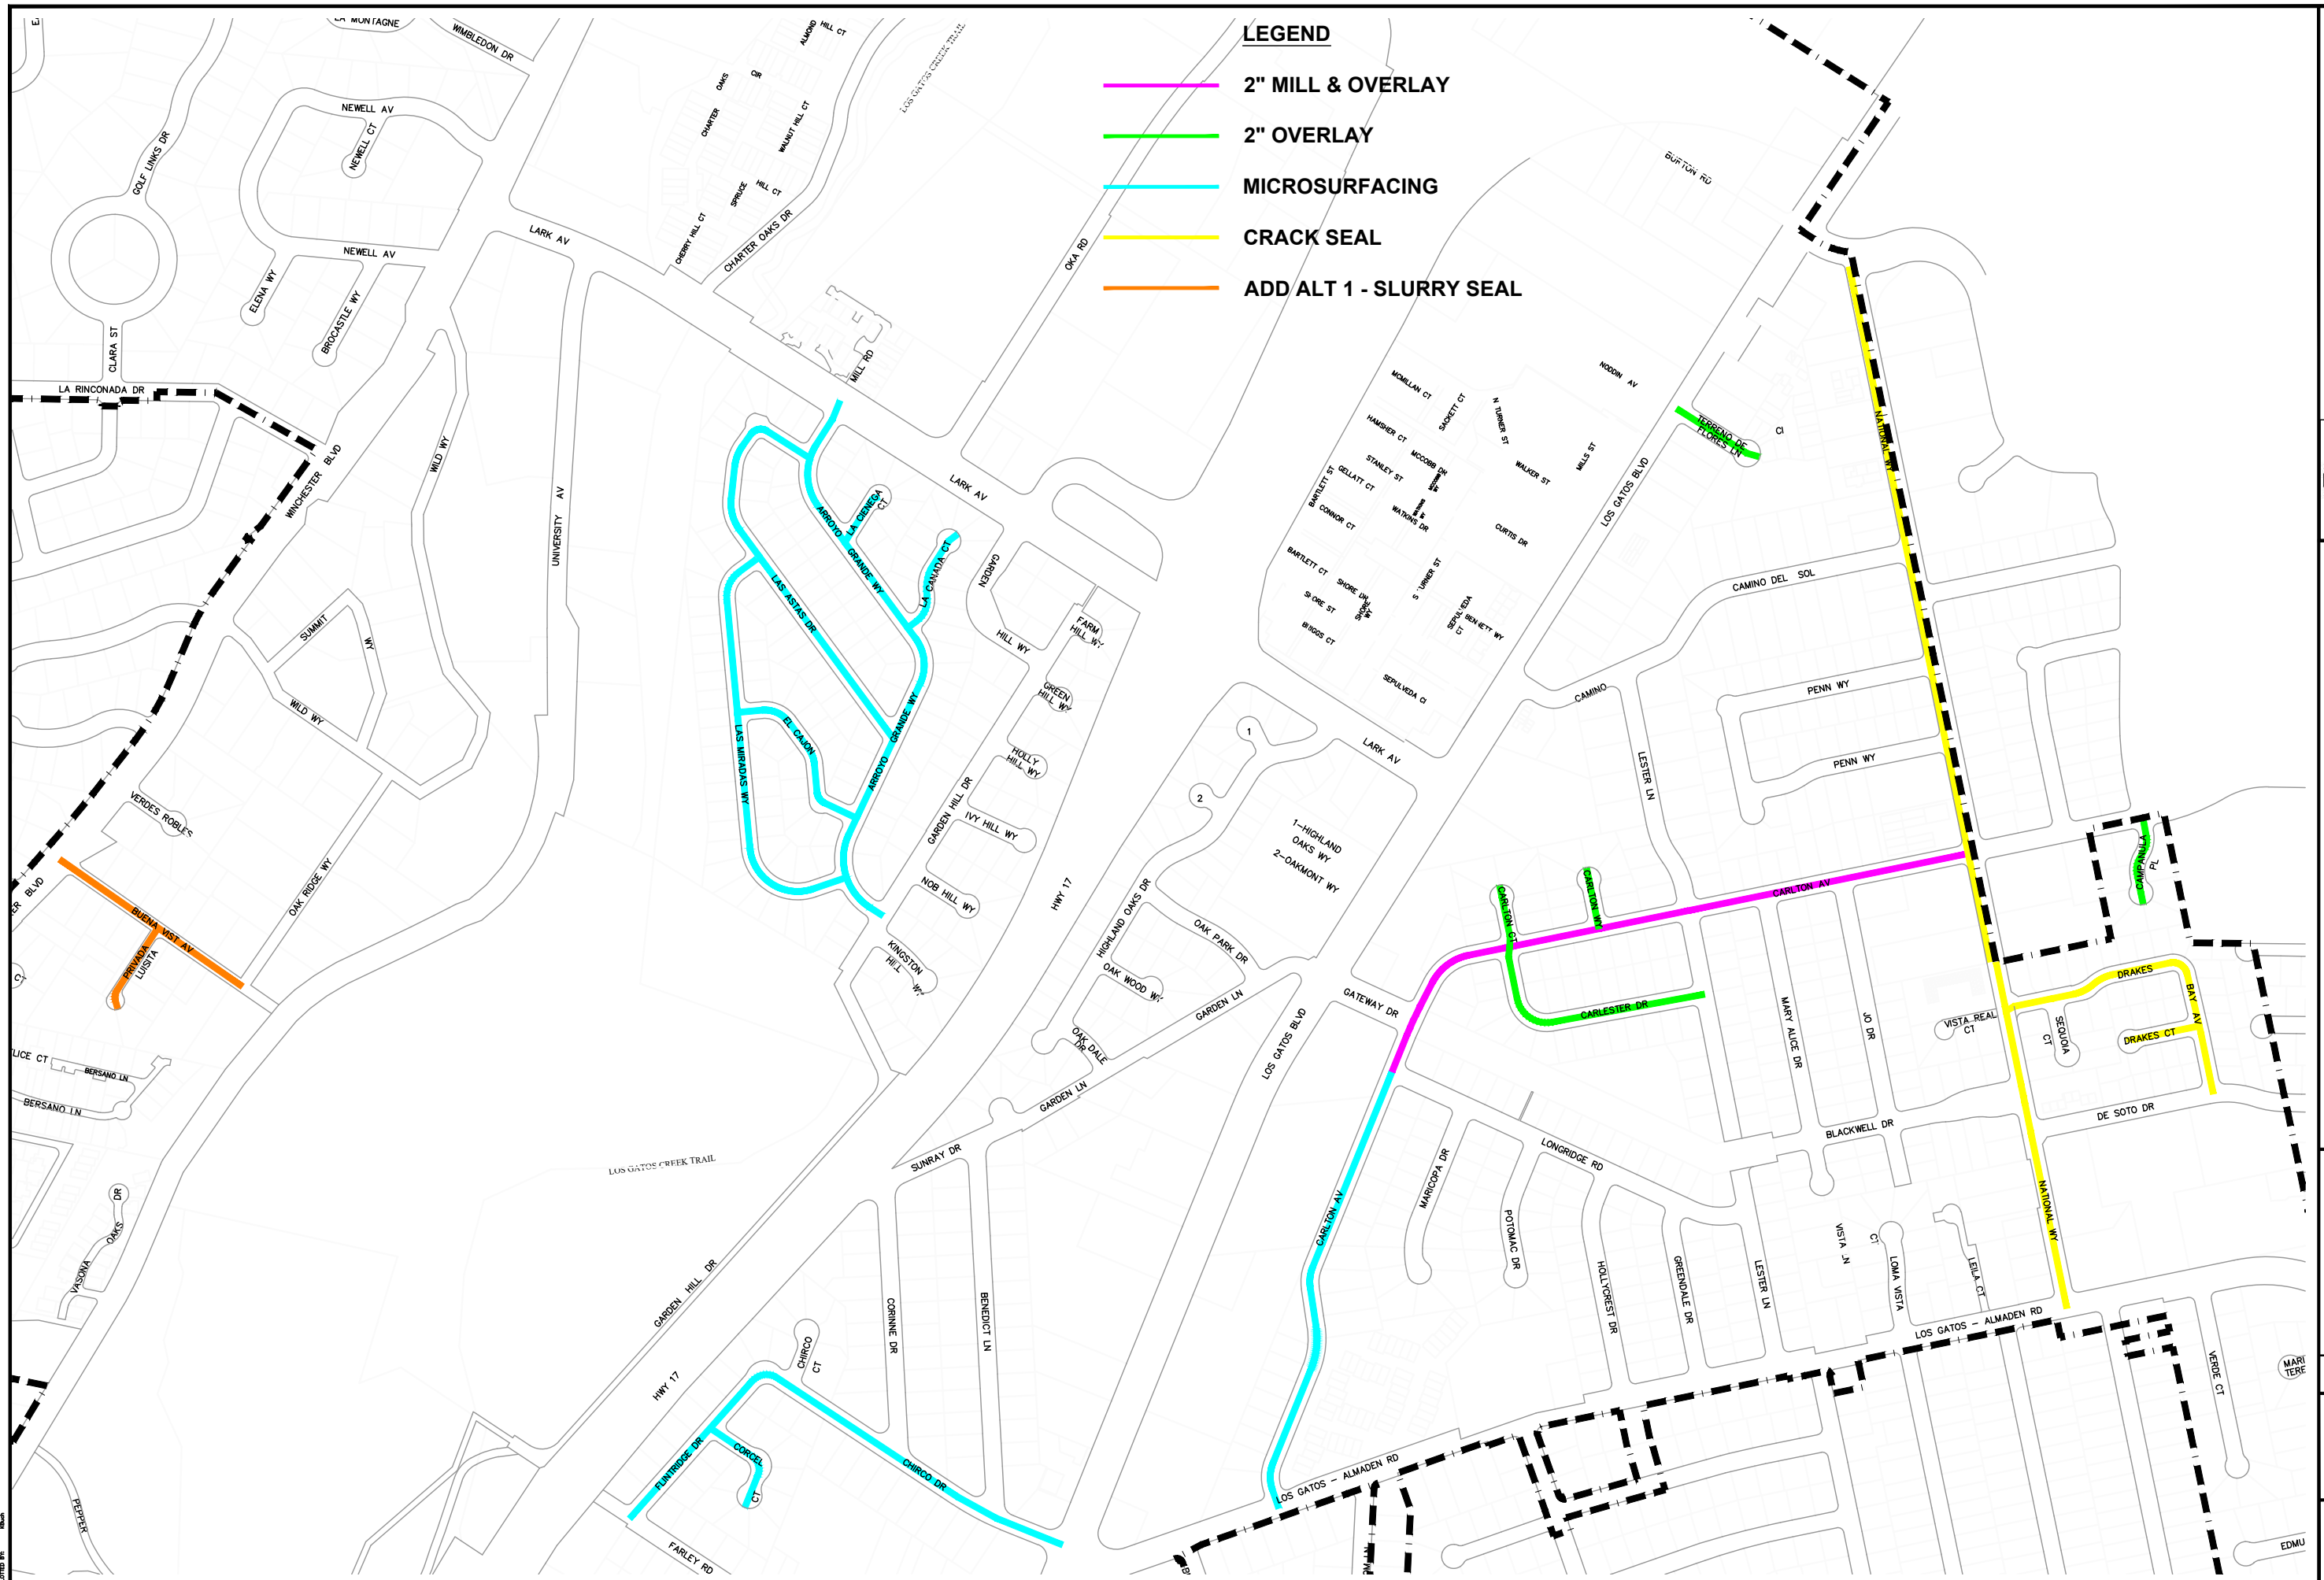


**TOWN OF LOS GATOS
PARKS & PUBLIC WORKS
41 MILES AVENUE
LOS GATOS, CA 95030**



2024 ANNUAL STREETS REPAIR AND RESURFACING PROJECT KEYMAP

Drawing Number: 4		Job No	
4	OF	6	
Approved			
Dra#BUCH			
Design			
Scale: 1/8" = 1'-0"			
Date: 11/13/24			
No.			Revisions

WARNING NAME: C:\Users\jbauch\OneDrive\Documents\2024\Projects\2024\Annual Street Repairs and Resurfacing\03_Design\ACAD-Plans\2024_Street.dwg

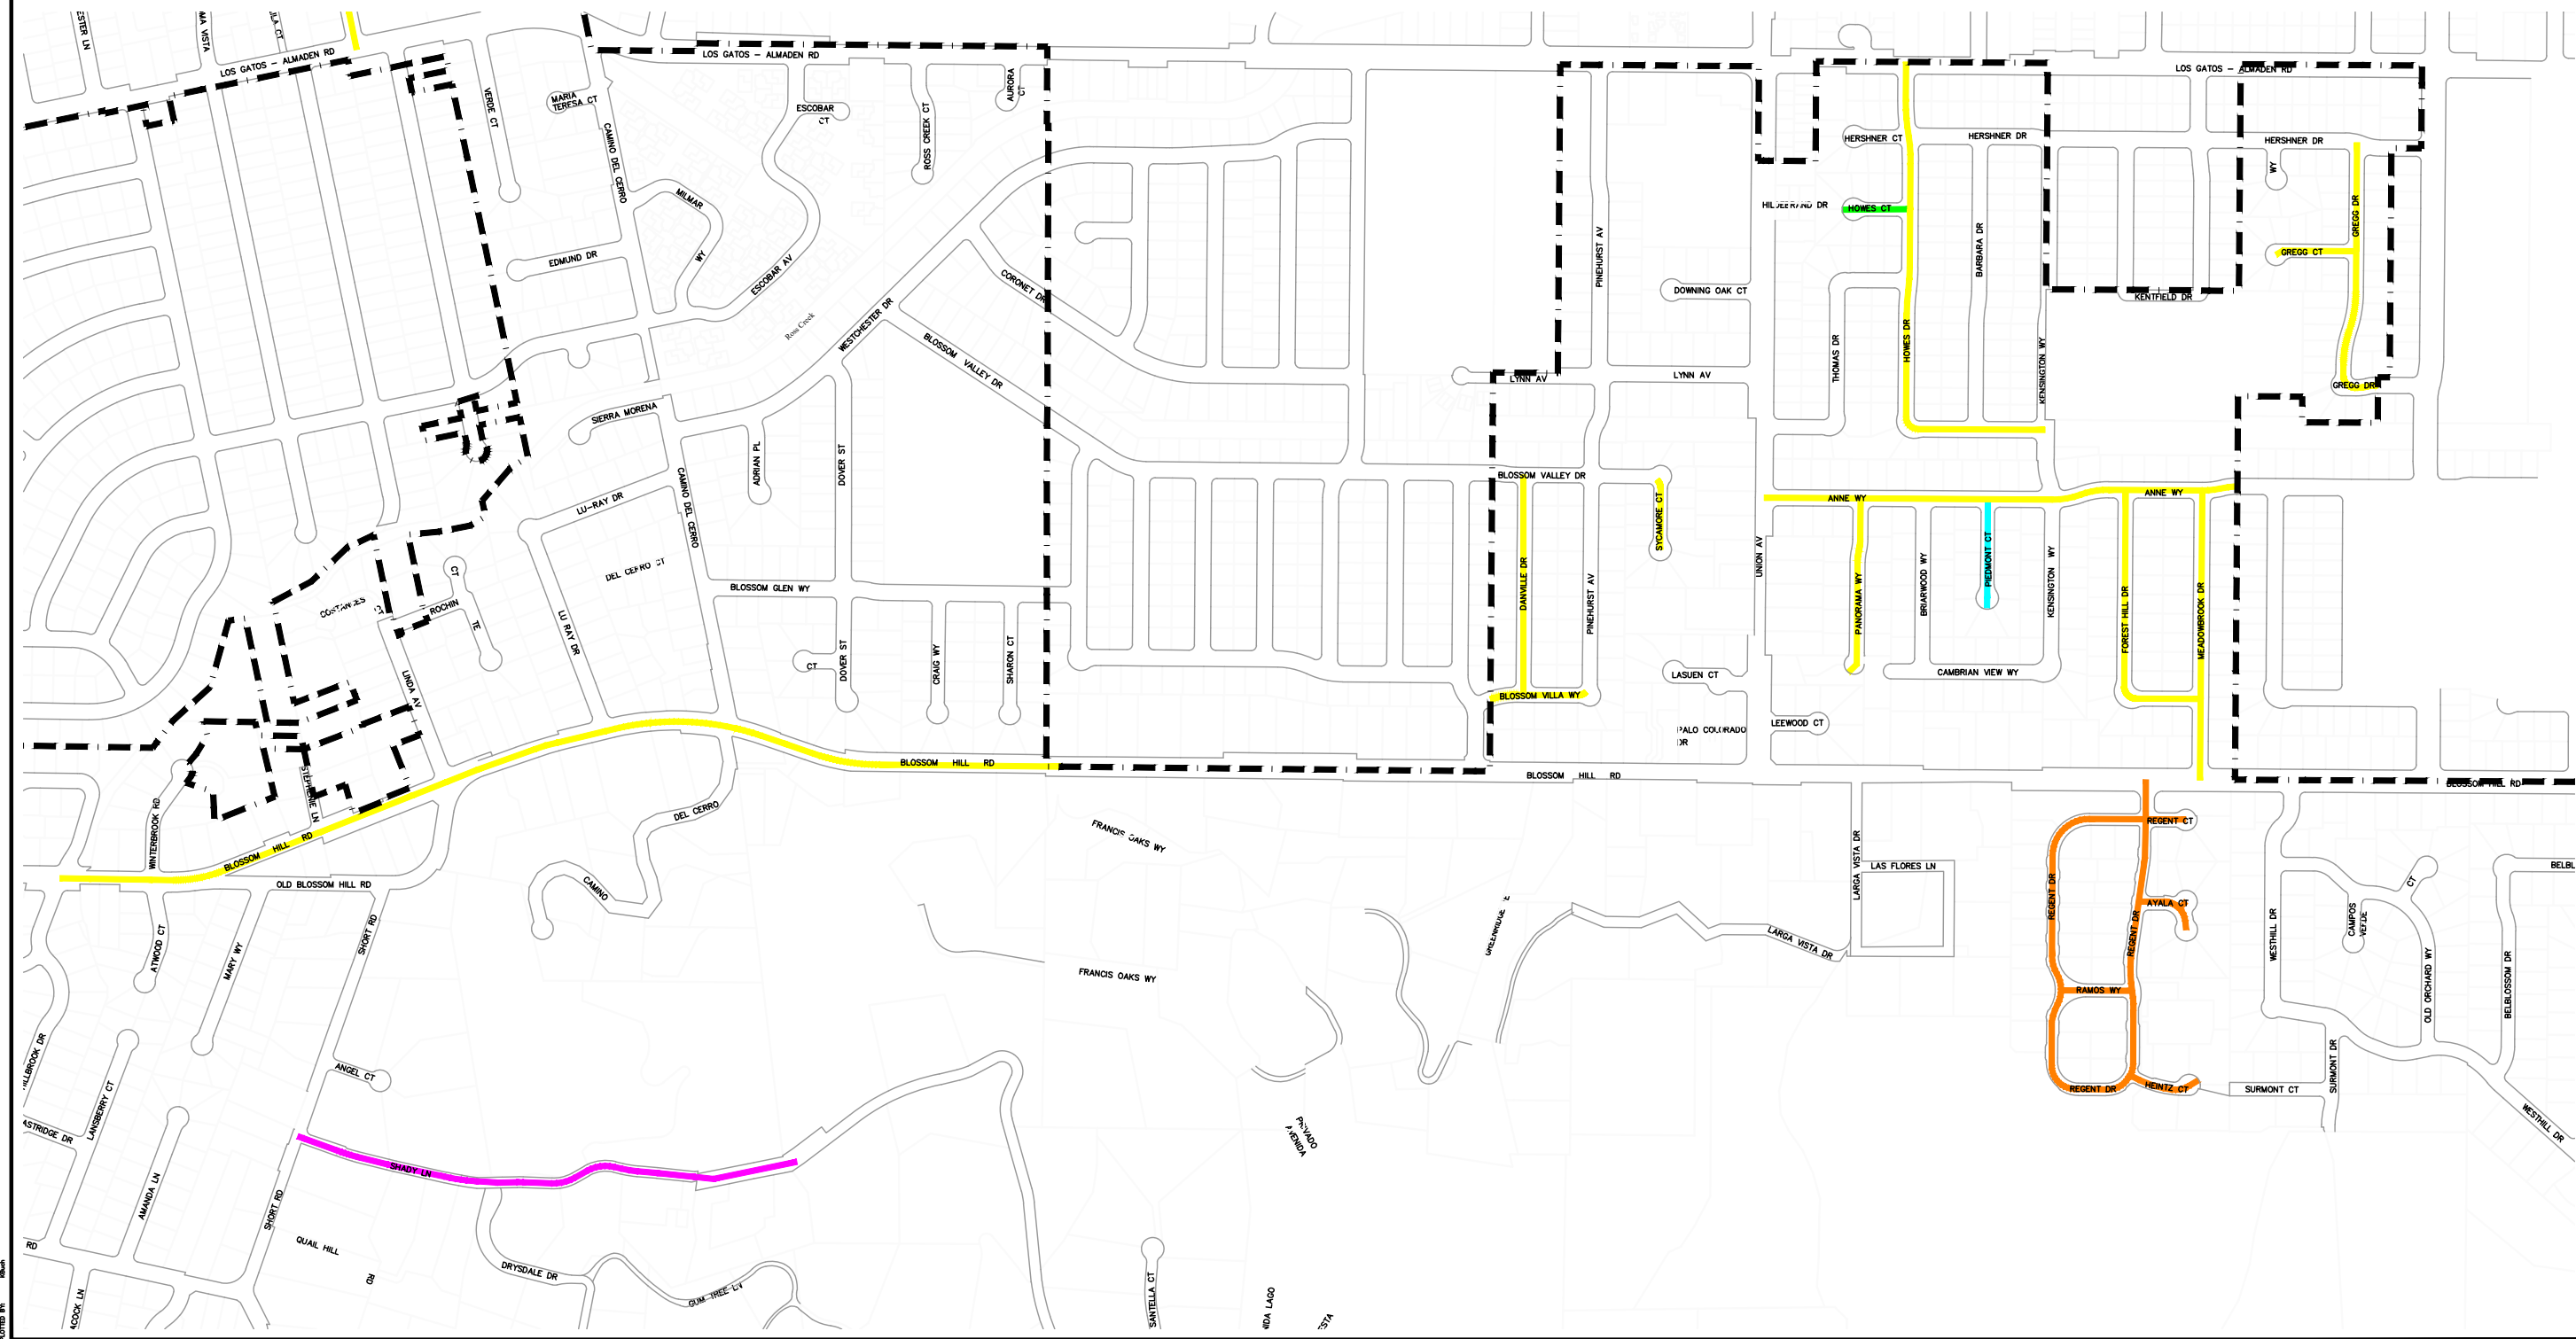

LEGEND

-  **2" MILL & OVERLAY**
-  **2" OVERLAY**
-  **MICROSURFACING**
-  **CRACK SEAL**
-  **ADD ALT 1 - SLURRY SEAL**

**TOWN OF LOS GATOS
PARKS & PUBLIC WORKS**
41 MILES AVENUE
LOS GATOS, CA 95030



2024 ANNUAL STREETS REPAIR AND RESURFACING PROJECT KEYMAP

Drawing Number:		5	
5	OF	6	
Date: 11/13/24		No.	Revisions
Scale: NTS			
Design			
Drafter: BUCH			
Approved			
Job No.			

