






**TOWN OF LOS GATOS
PARKS & PUBLIC WORKS**
41 MILES AVENUE
LOS GATOS, CA 95030

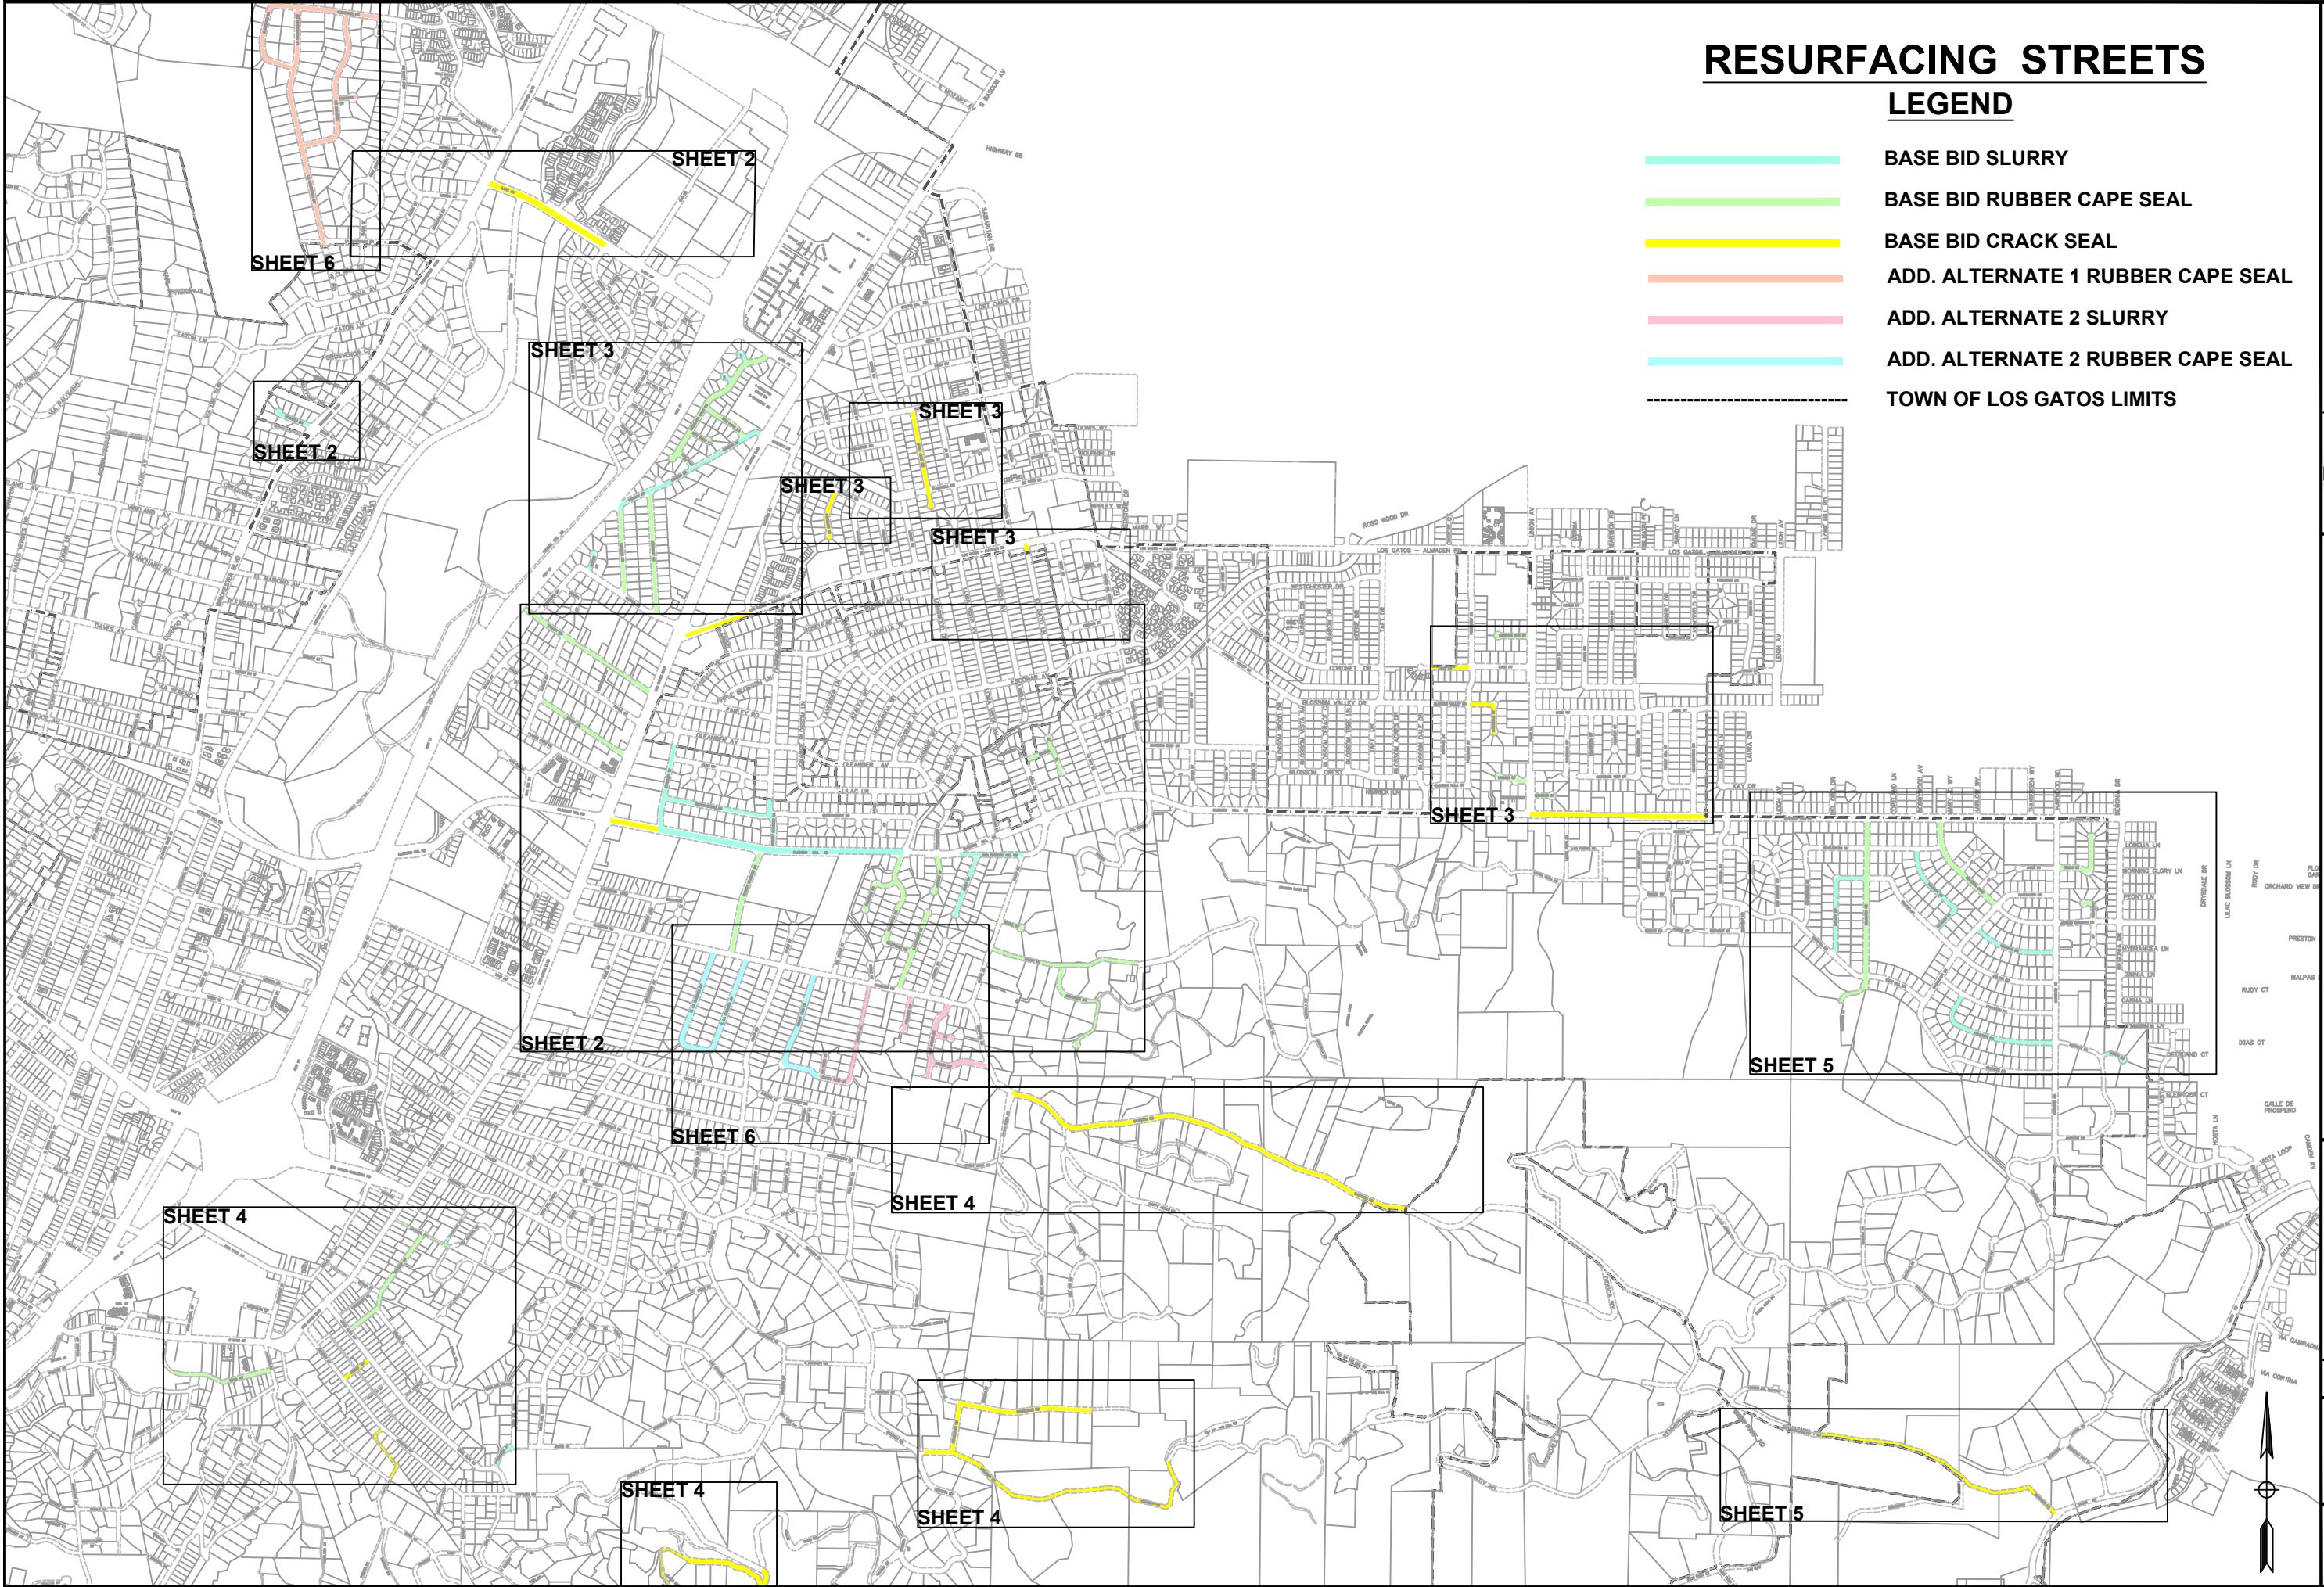

Project #22-811-9901 Annual Street Repair & Resurfacing Key Map

1 OF 6	Drawing Number:	
	Date 3/5/2023	No.
	Scale NO SCALE	
	Design	
	Drawn AH	
	Approved	
	Job No	
	Revisions	



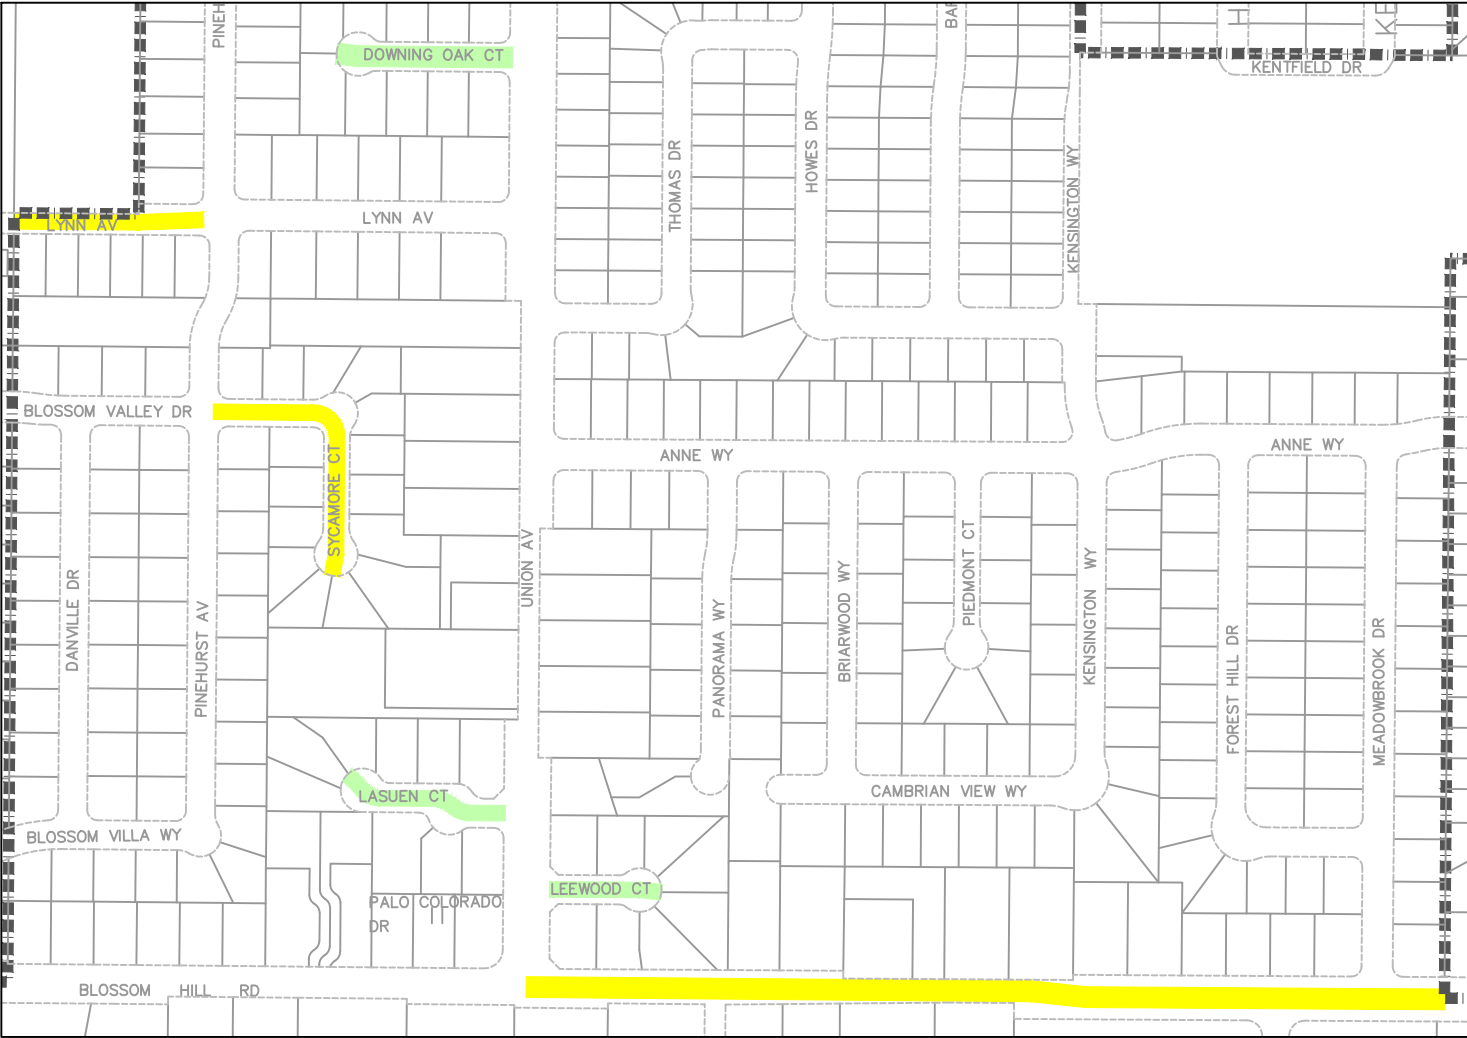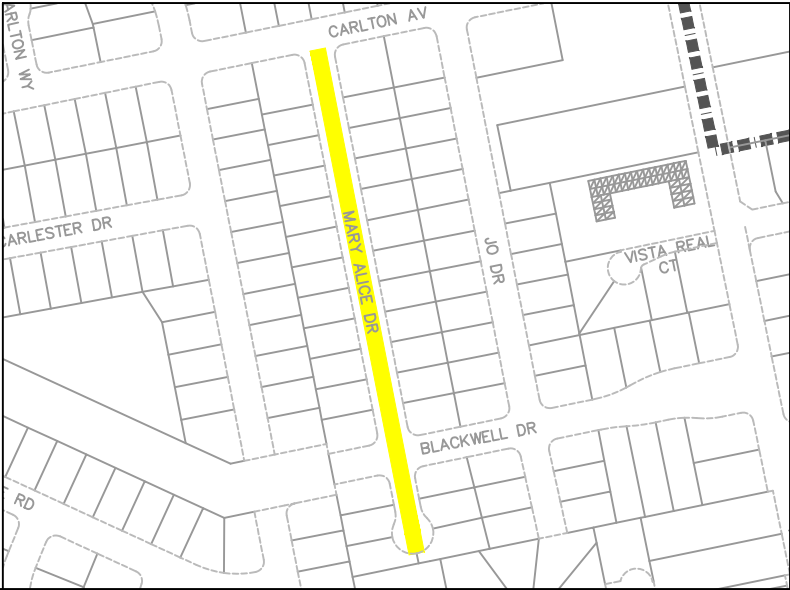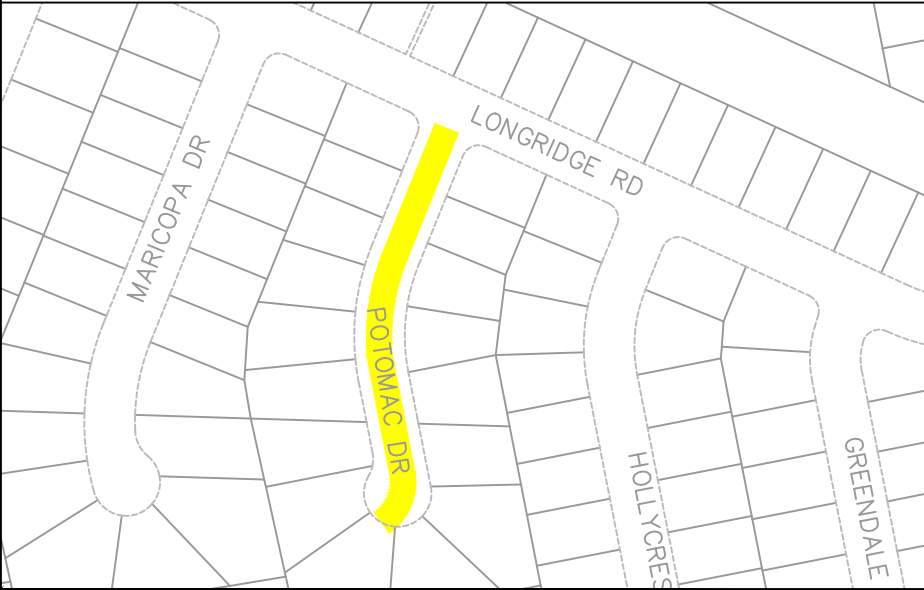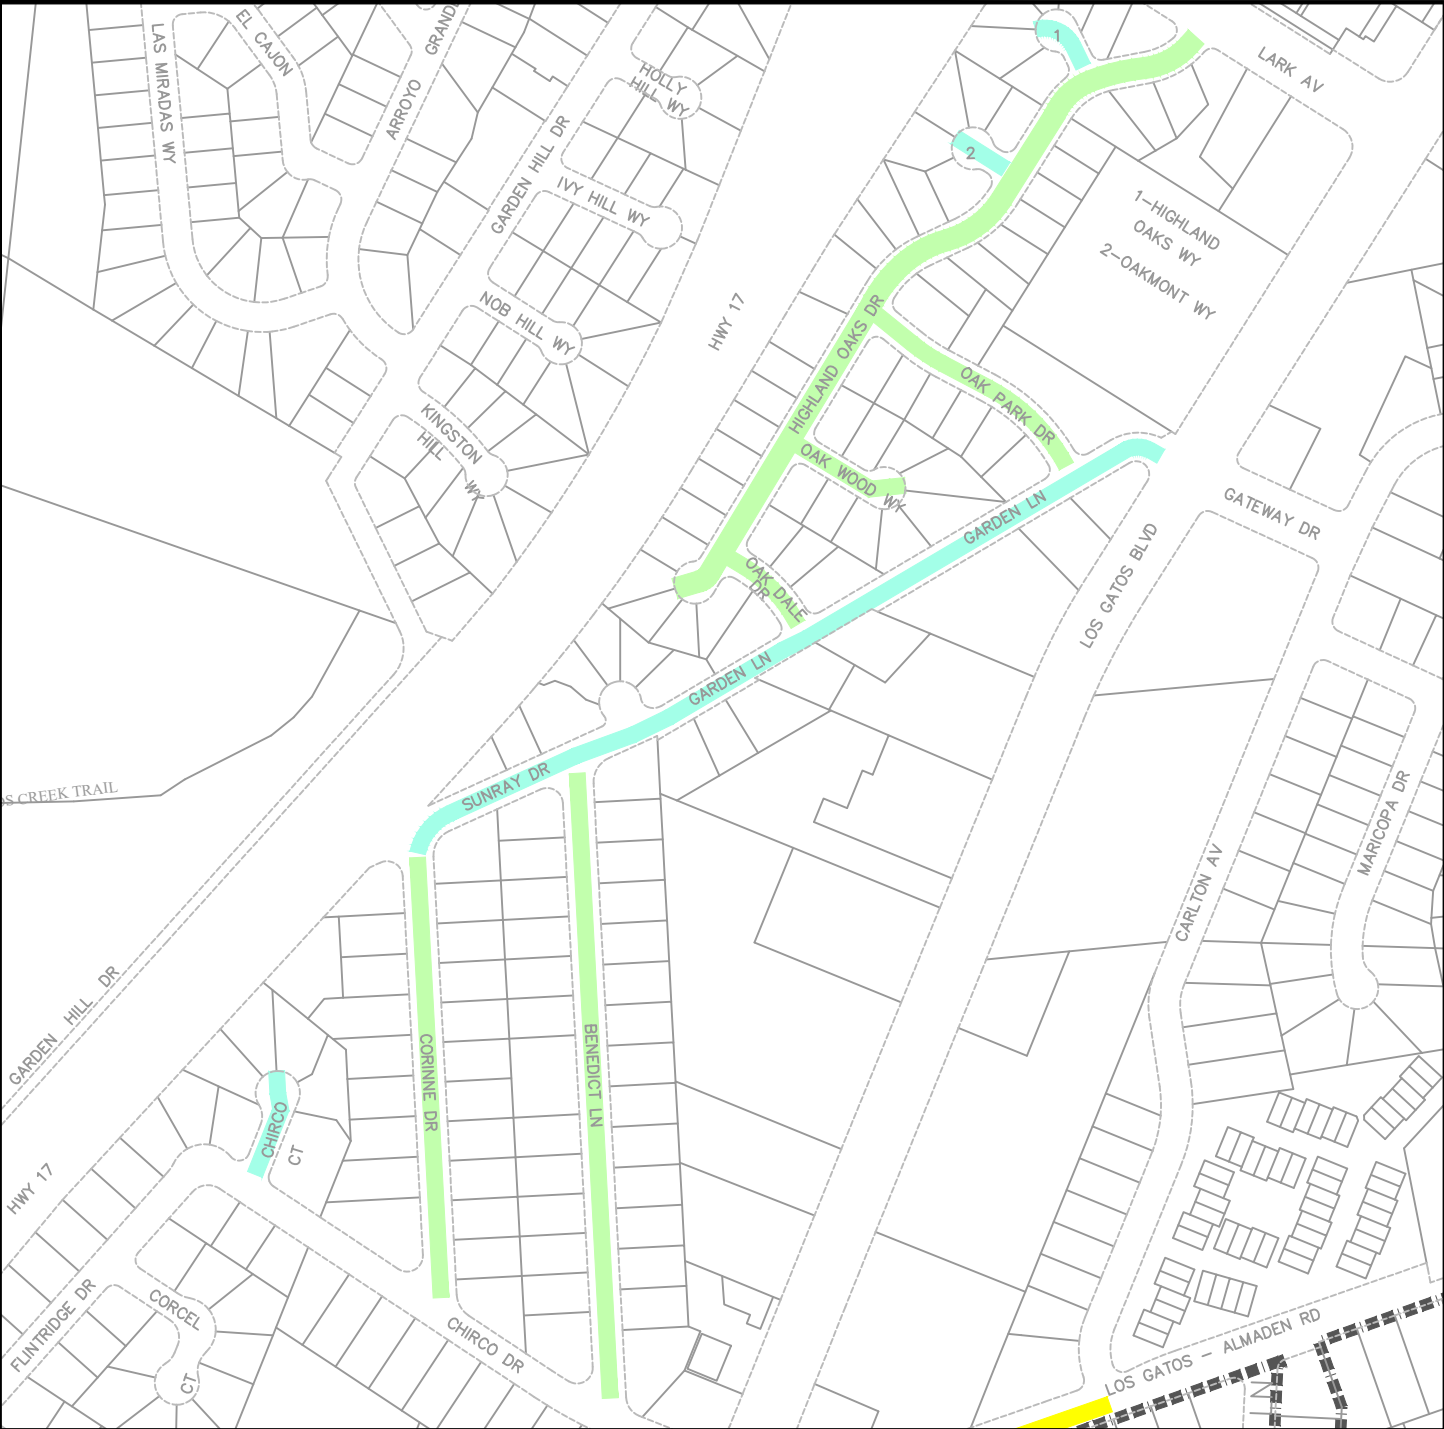



RESURFACING STREETS

LEGEND

- BASE BID SLURRY
- BASE BID RUBBER CAPE SEAL
- BASE BID CRACK SEAL
- TOWN OF LOS GATOS LIMITS





Revisions		No.	
Date	3/3/2023		
Scale	NO SCALE		
Design			
Drawn	AH		
Approved			
Drawing Number:			Job No
3		OF	6

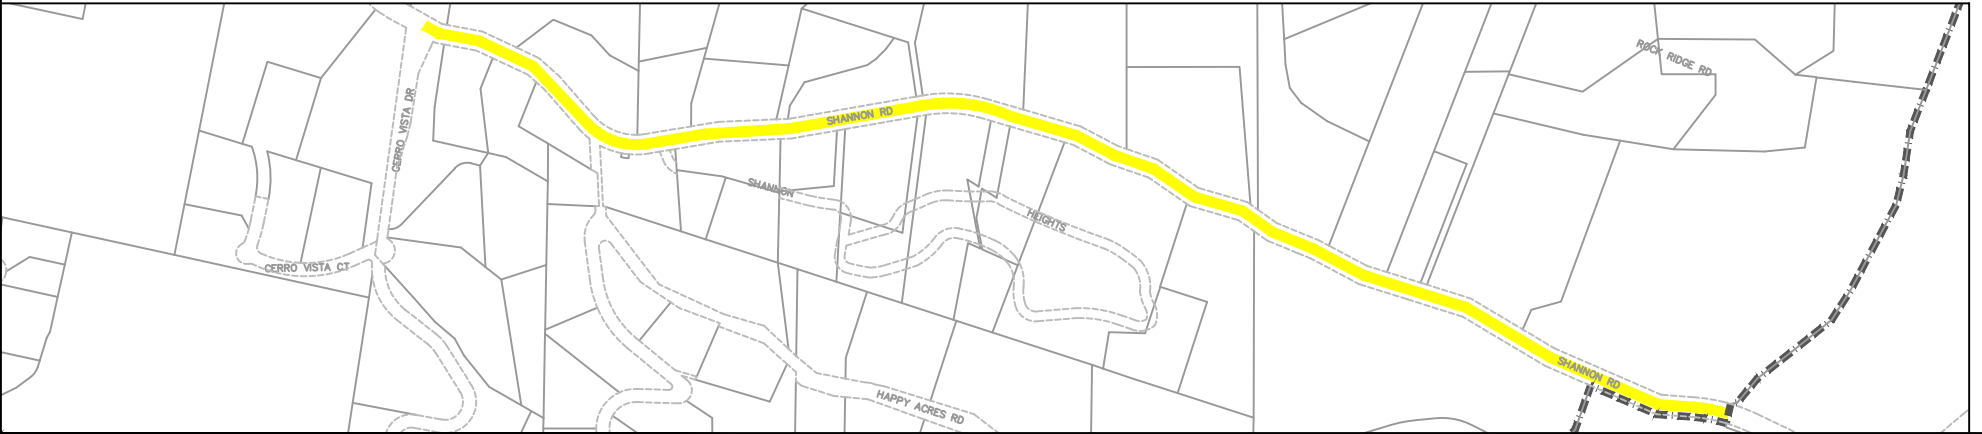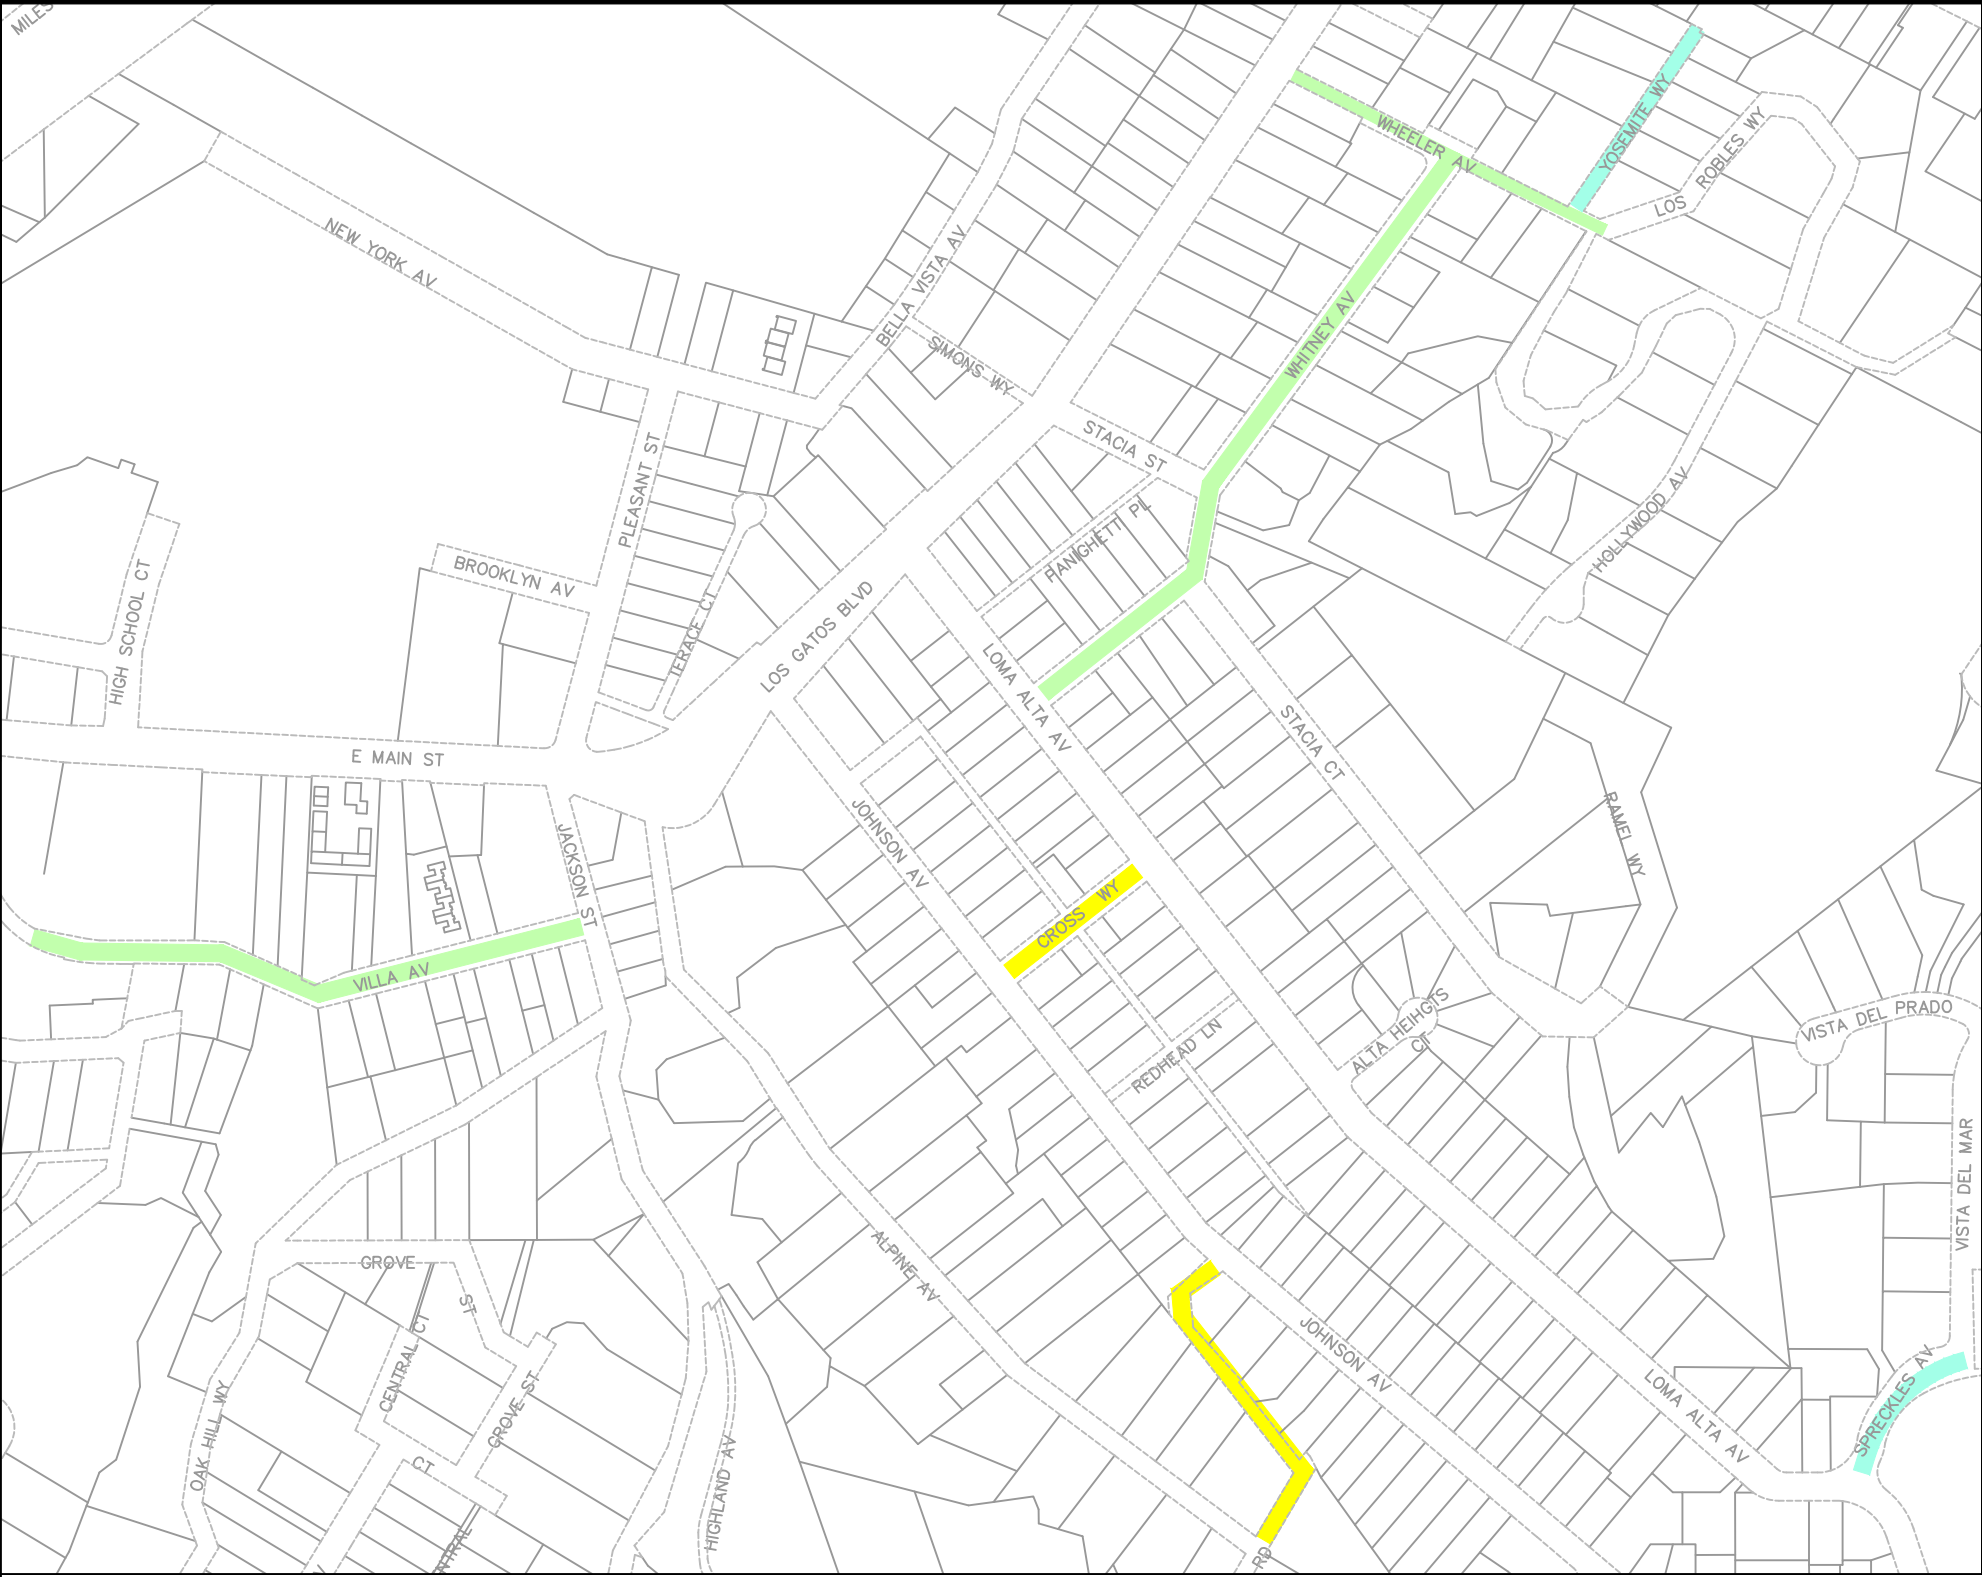

RESURFACING STREETS

LEGEND


- BASE BID SLURRY
- BASE BID RUBBER CAPE SEAL
- BASE BID CRACK SEAL
- TOWN OF LOS GATOS LIMITS

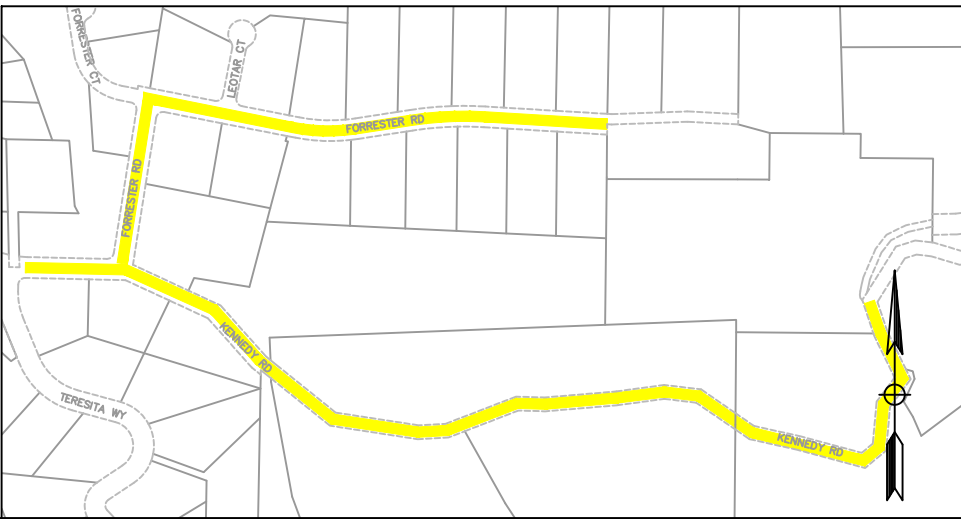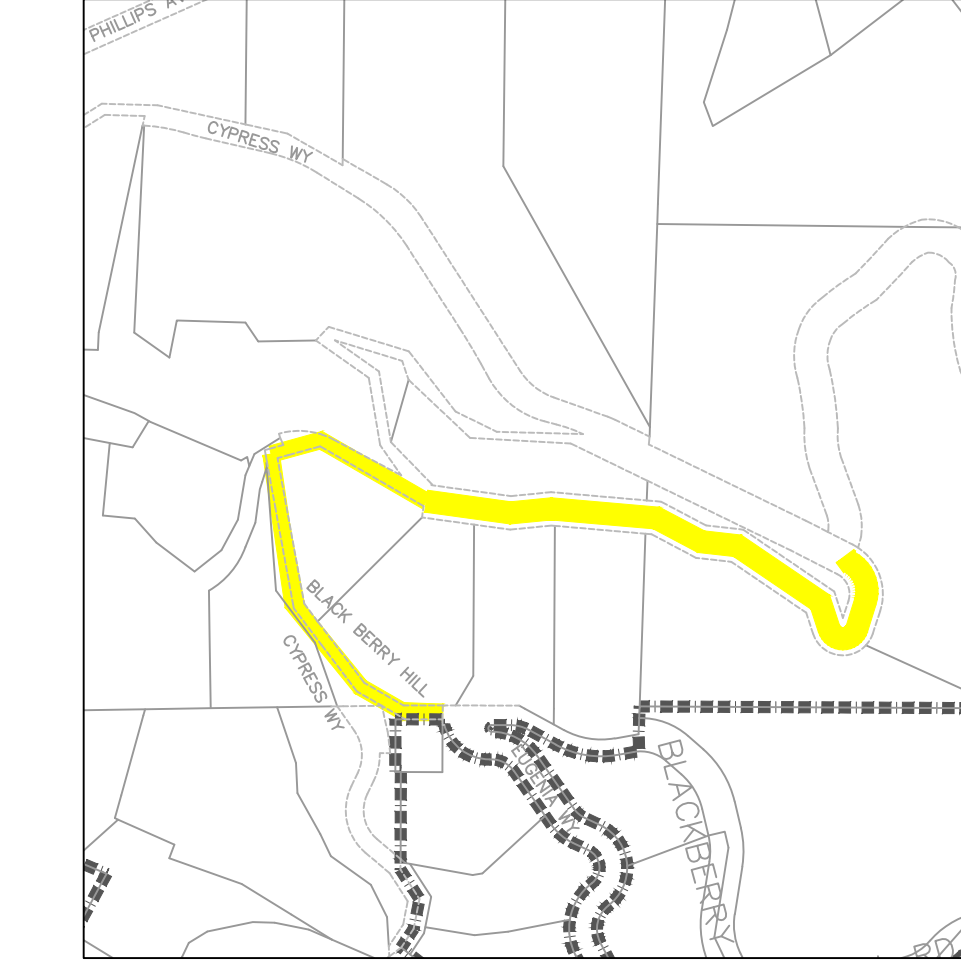

TOWN OF LOS GATOS
PARKS & PUBLIC WORKS
41 MILES AVENUE
LOS GATOS, CA 95030

Project #22-811-9901
Annual Street Repair & Resurfacing
Base Bid

Date 3/3/2023	No.	Revisions
Scale NO SCALE		
Design		
Drawn AH		
Approved		
Drawing Number:		Job No
4 OF		6

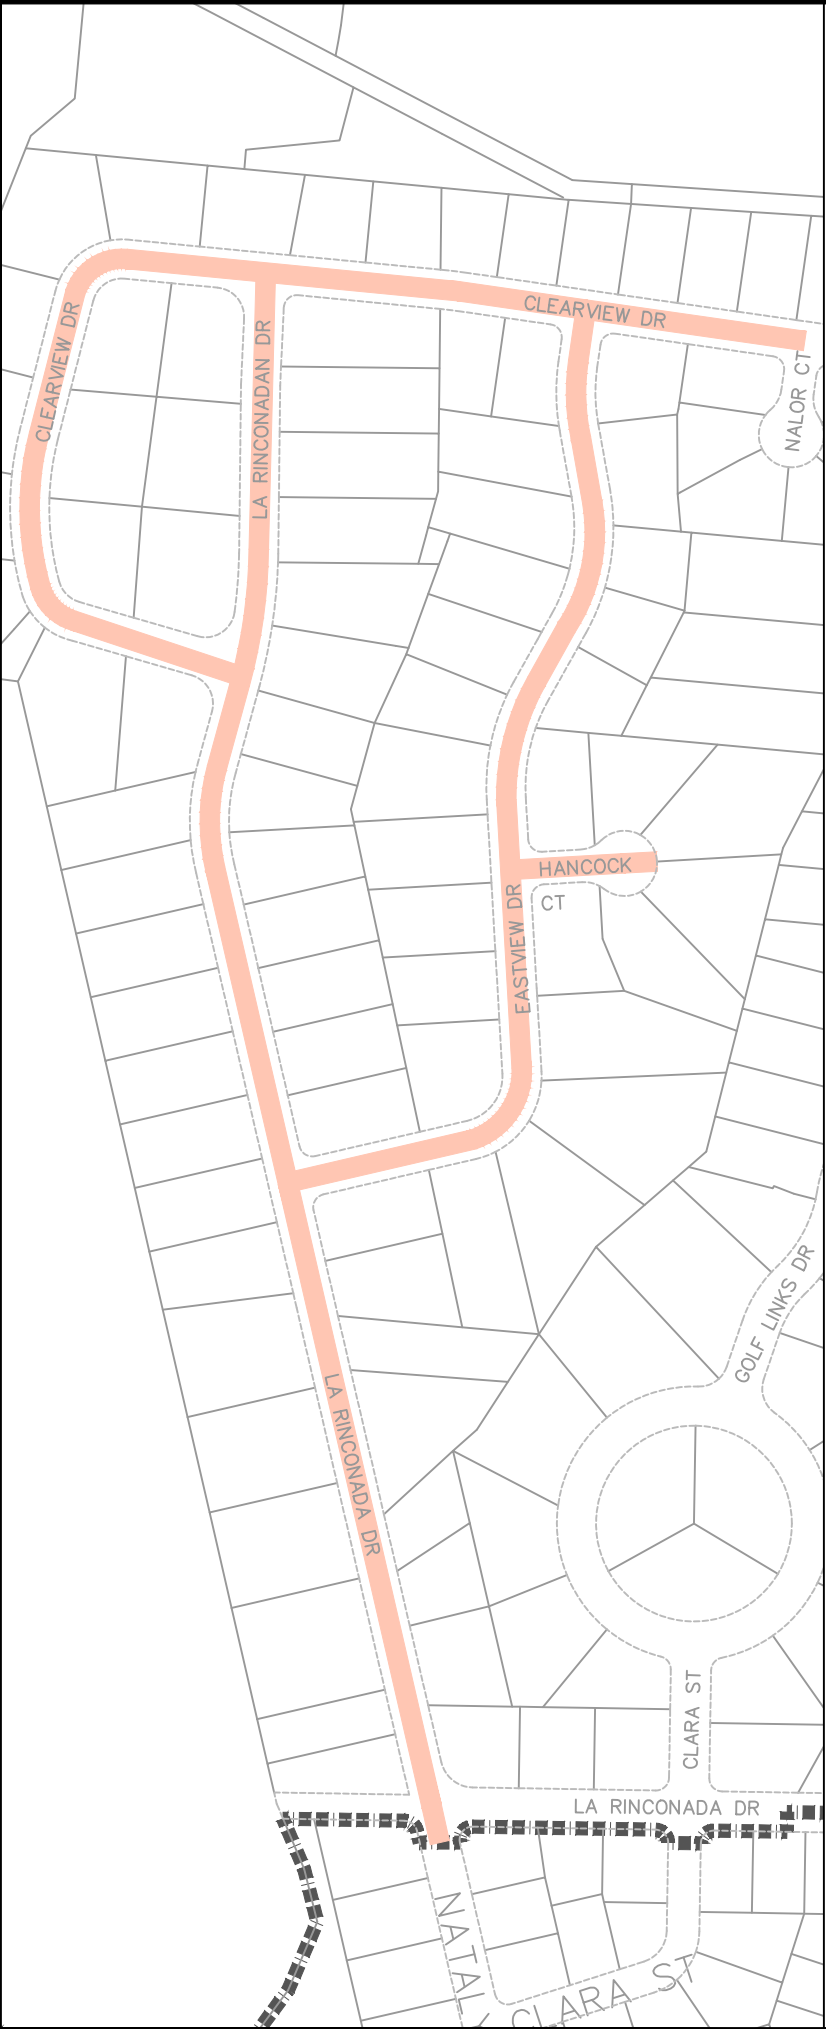

Additive Alternative 1 & 2

LEGEND

- BASE BID RUBBER CAPE SEAL
- ADD. ALTERNATE 1 RUBBER CAPE SEAL
- ADD. ALTERNATE 2 SLURRY
- ADD. ALTERNATE 2 RUBBER CAPE SEAL
- TOWN OF LOS GATOS LIMITS



Revisions					
No.	Date	Design	Drawn	Approved	Job No.
6	3/3/2023				

