
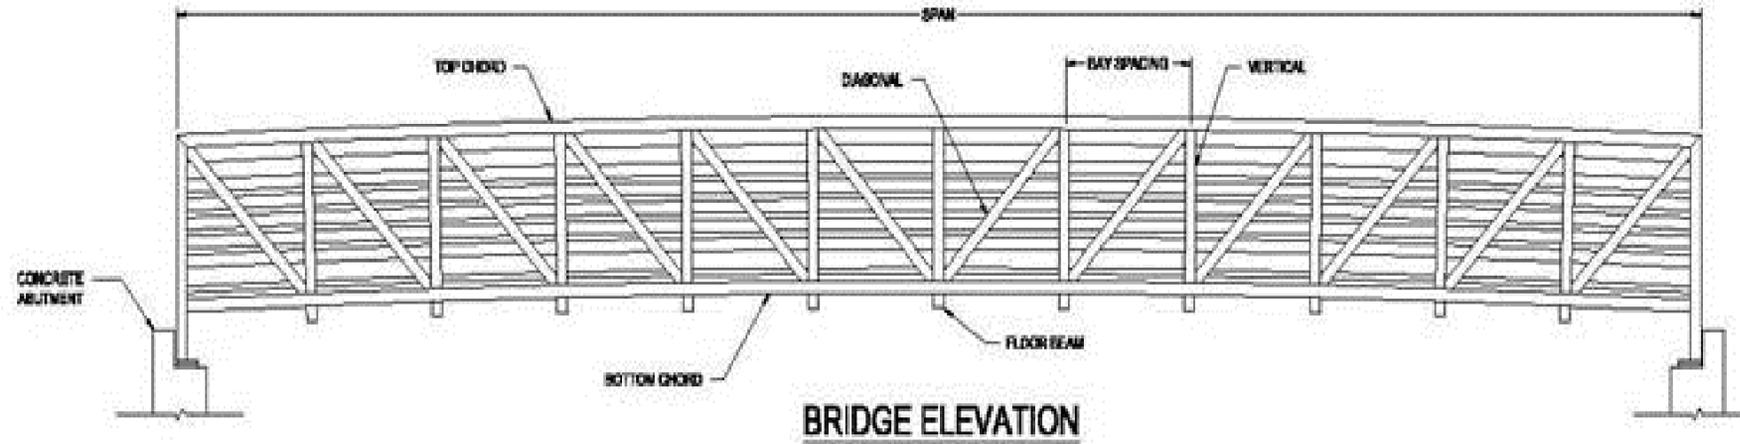
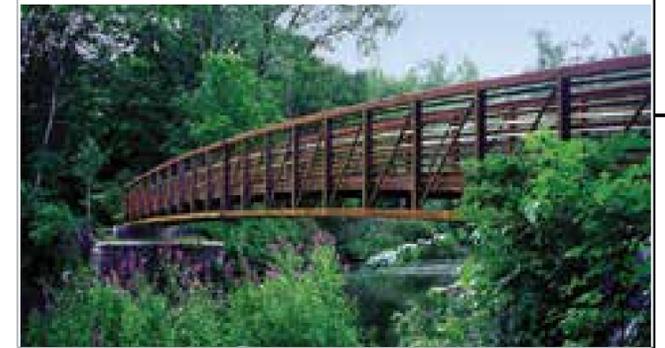



LOS GATOS CREEK TRAIL CONNECTOR - OPTION 1

Connector[®]

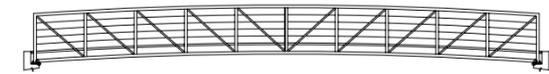


BRIDGE ELEVATION

NOT TO SCALE

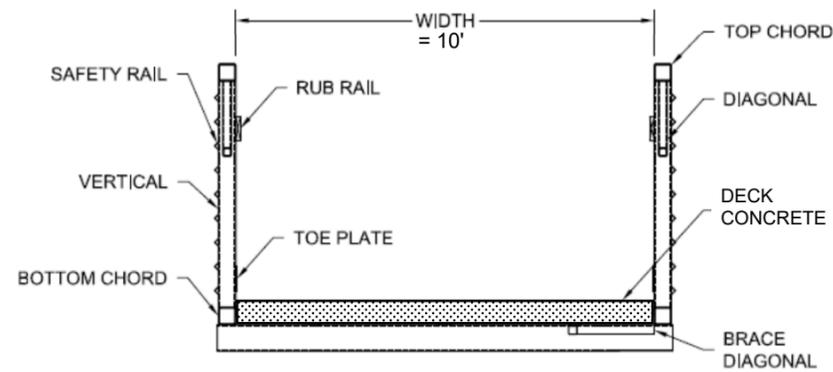

**TYPICAL SECTION
(CONCRETE DECK)**

NOT TO SCALE

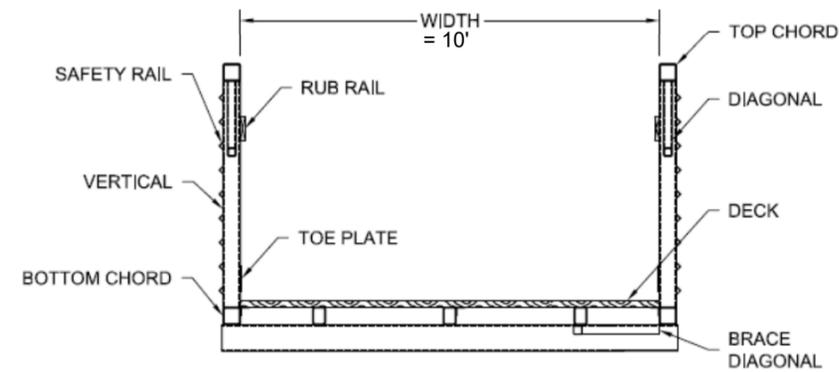

**TYPICAL SECTION
(TIMBER DECK)**

NOT TO SCALE

CONTRACTOR AGREES THAT HE SHALL ASSUME SOLE AND COMPLETE RESPONSIBILITY FOR THE CONDITIONS DURING THE COURSE OF CONSTRUCTION OF THIS PROJECT, INCLUDING SAFETY OF ALL PERSONS AND PROPERTY, THAT THE REQUIREMENT SHALL APPLY CONTINUOUSLY AND NOT BE LIMITED TO NORMAL WORKING HOURS, AND THAT THE CONTRACTOR SHALL DEFEND, INDEMNIFY AND HOLD THE OWNER AND THE ENGINEER HARMLESS FROM ANY AND ALL LIABILITY, REAL OR ALLEGED, IN CONNECTION WITH THE PERFORMANCE OF WORK ON THIS PROJECT, EXCEPTING FOR LIABILITY ARISING FROM THE SOLE NEGLIGENCE OF THE OWNER OR THE ENGINEER.


Date	Scale	Design	Drawn	Check	Proj. No








**LOS GATOS CREEK TRAIL CONNECTOR
PEDESTRIAN BRIDGE
OPTION 1**

REVISION NO.	BY	DATE


Drawing Number:
DWG_NO
SHT OF TOT

LOS GATOS CREEK TRAIL CONNECTOR - OPTION 2


Keystone®

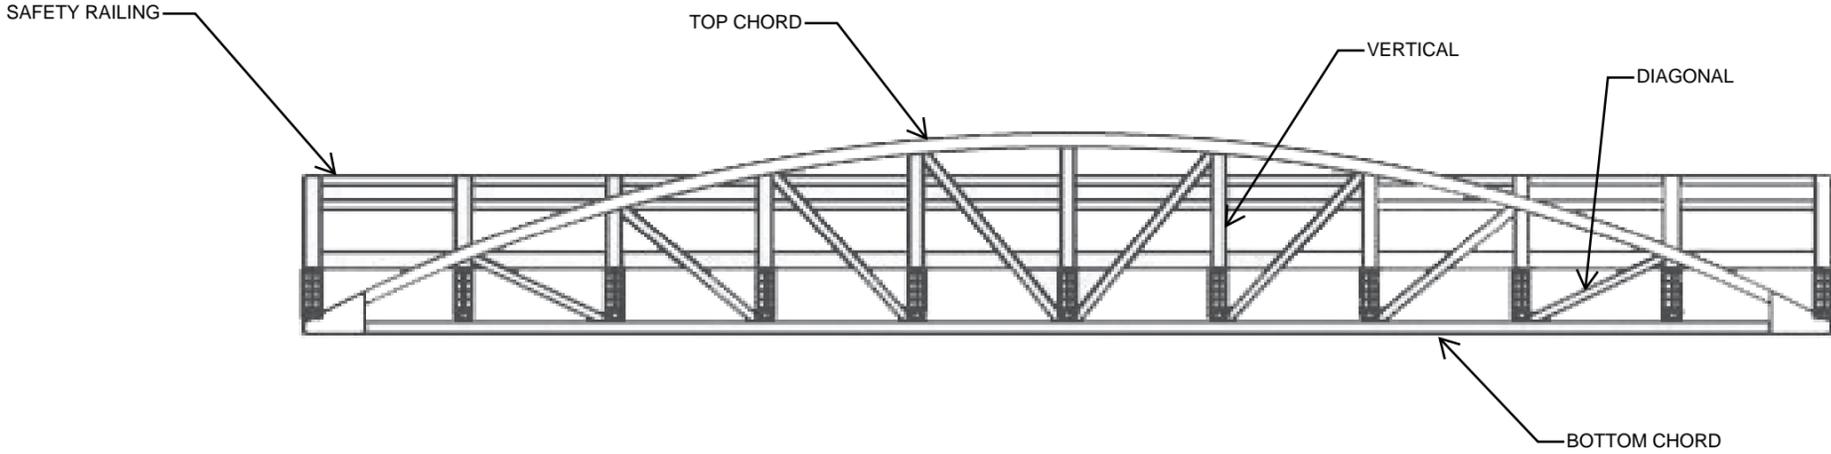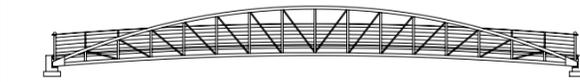

BRIDGE ELEVATION
NOT TO SCALE

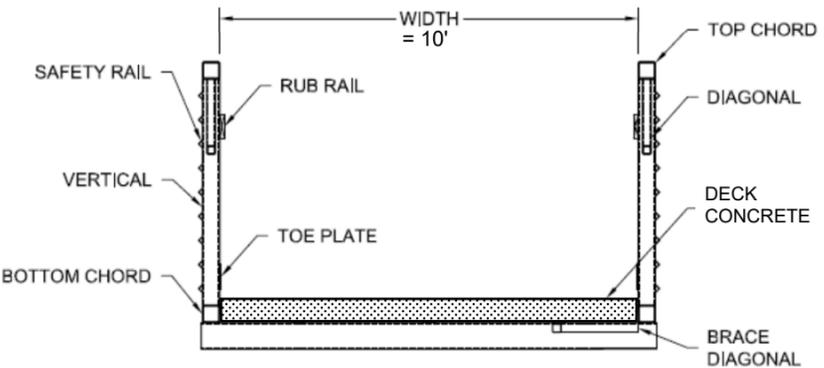

**TYPICAL SECTION
(CONCRETE DECK)**
NOT TO SCALE

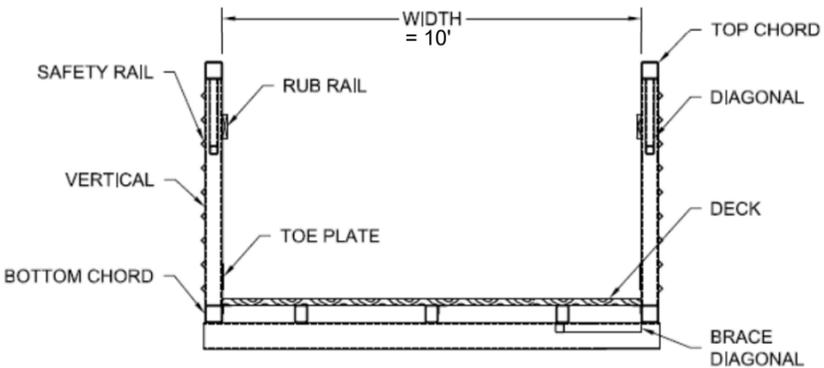

**TYPICAL SECTION
(TIMBER DECK)**
NOT TO SCALE

CONTRACTOR AGREES THAT HE SHALL ASSUME SOLE AND COMPLETE RESPONSIBILITY FOR THE CONDITIONS DURING THE COURSE OF CONSTRUCTION OF THIS PROJECT, INCLUDING SAFETY OF ALL PERSONS AND PROPERTY, THAT THE REQUIREMENT SHALL BEYOND CONTRACTORS' LIABILITY AND NOT BE LIMITED TO NORMAL WORKING HOURS, AND THAT THE CONTRACTOR SHALL DEFEND, INDEMNIFY AND HOLD THE OWNER AND THE ENGINEER HARMLESS FROM ANY AND ALL LIABILITY, REAL OR ALLEGED, IN CONNECTION WITH THE PERFORMANCE OF WORK ON THIS PROJECT, EXCEPTING FOR LIABILITY ARISING FROM THE SOLE NEGLIGENCE OF THE OWNER OR THE ENGINEER.

Date	Scale	Design	Drawn	Check	Proj. No

BIGGS CARDOSA ASSOCIATES INC
STRUCTURAL ENGINEERS




LOS GATOS CREEK TRAIL CONNECTOR
PEDESTRIAN BRIDGE

REVISION NO.	BY	DATE

Drawing Number:
DWG_NO
SHT OF TOT