


DISCLAIMER: TS CIVIL ENGINEERING, INC. ONLY ACKNOWLEDGES ORIGINAL SIGNED AND STAMPED PLANS AND DRAWINGS. NO RESPONSIBILITY OR LIABILITY IS EXPRESSED OR IMPLIED FOR ELECTRONIC DATA AND/OR REPRODUCED PLANS AND DRAWINGS.

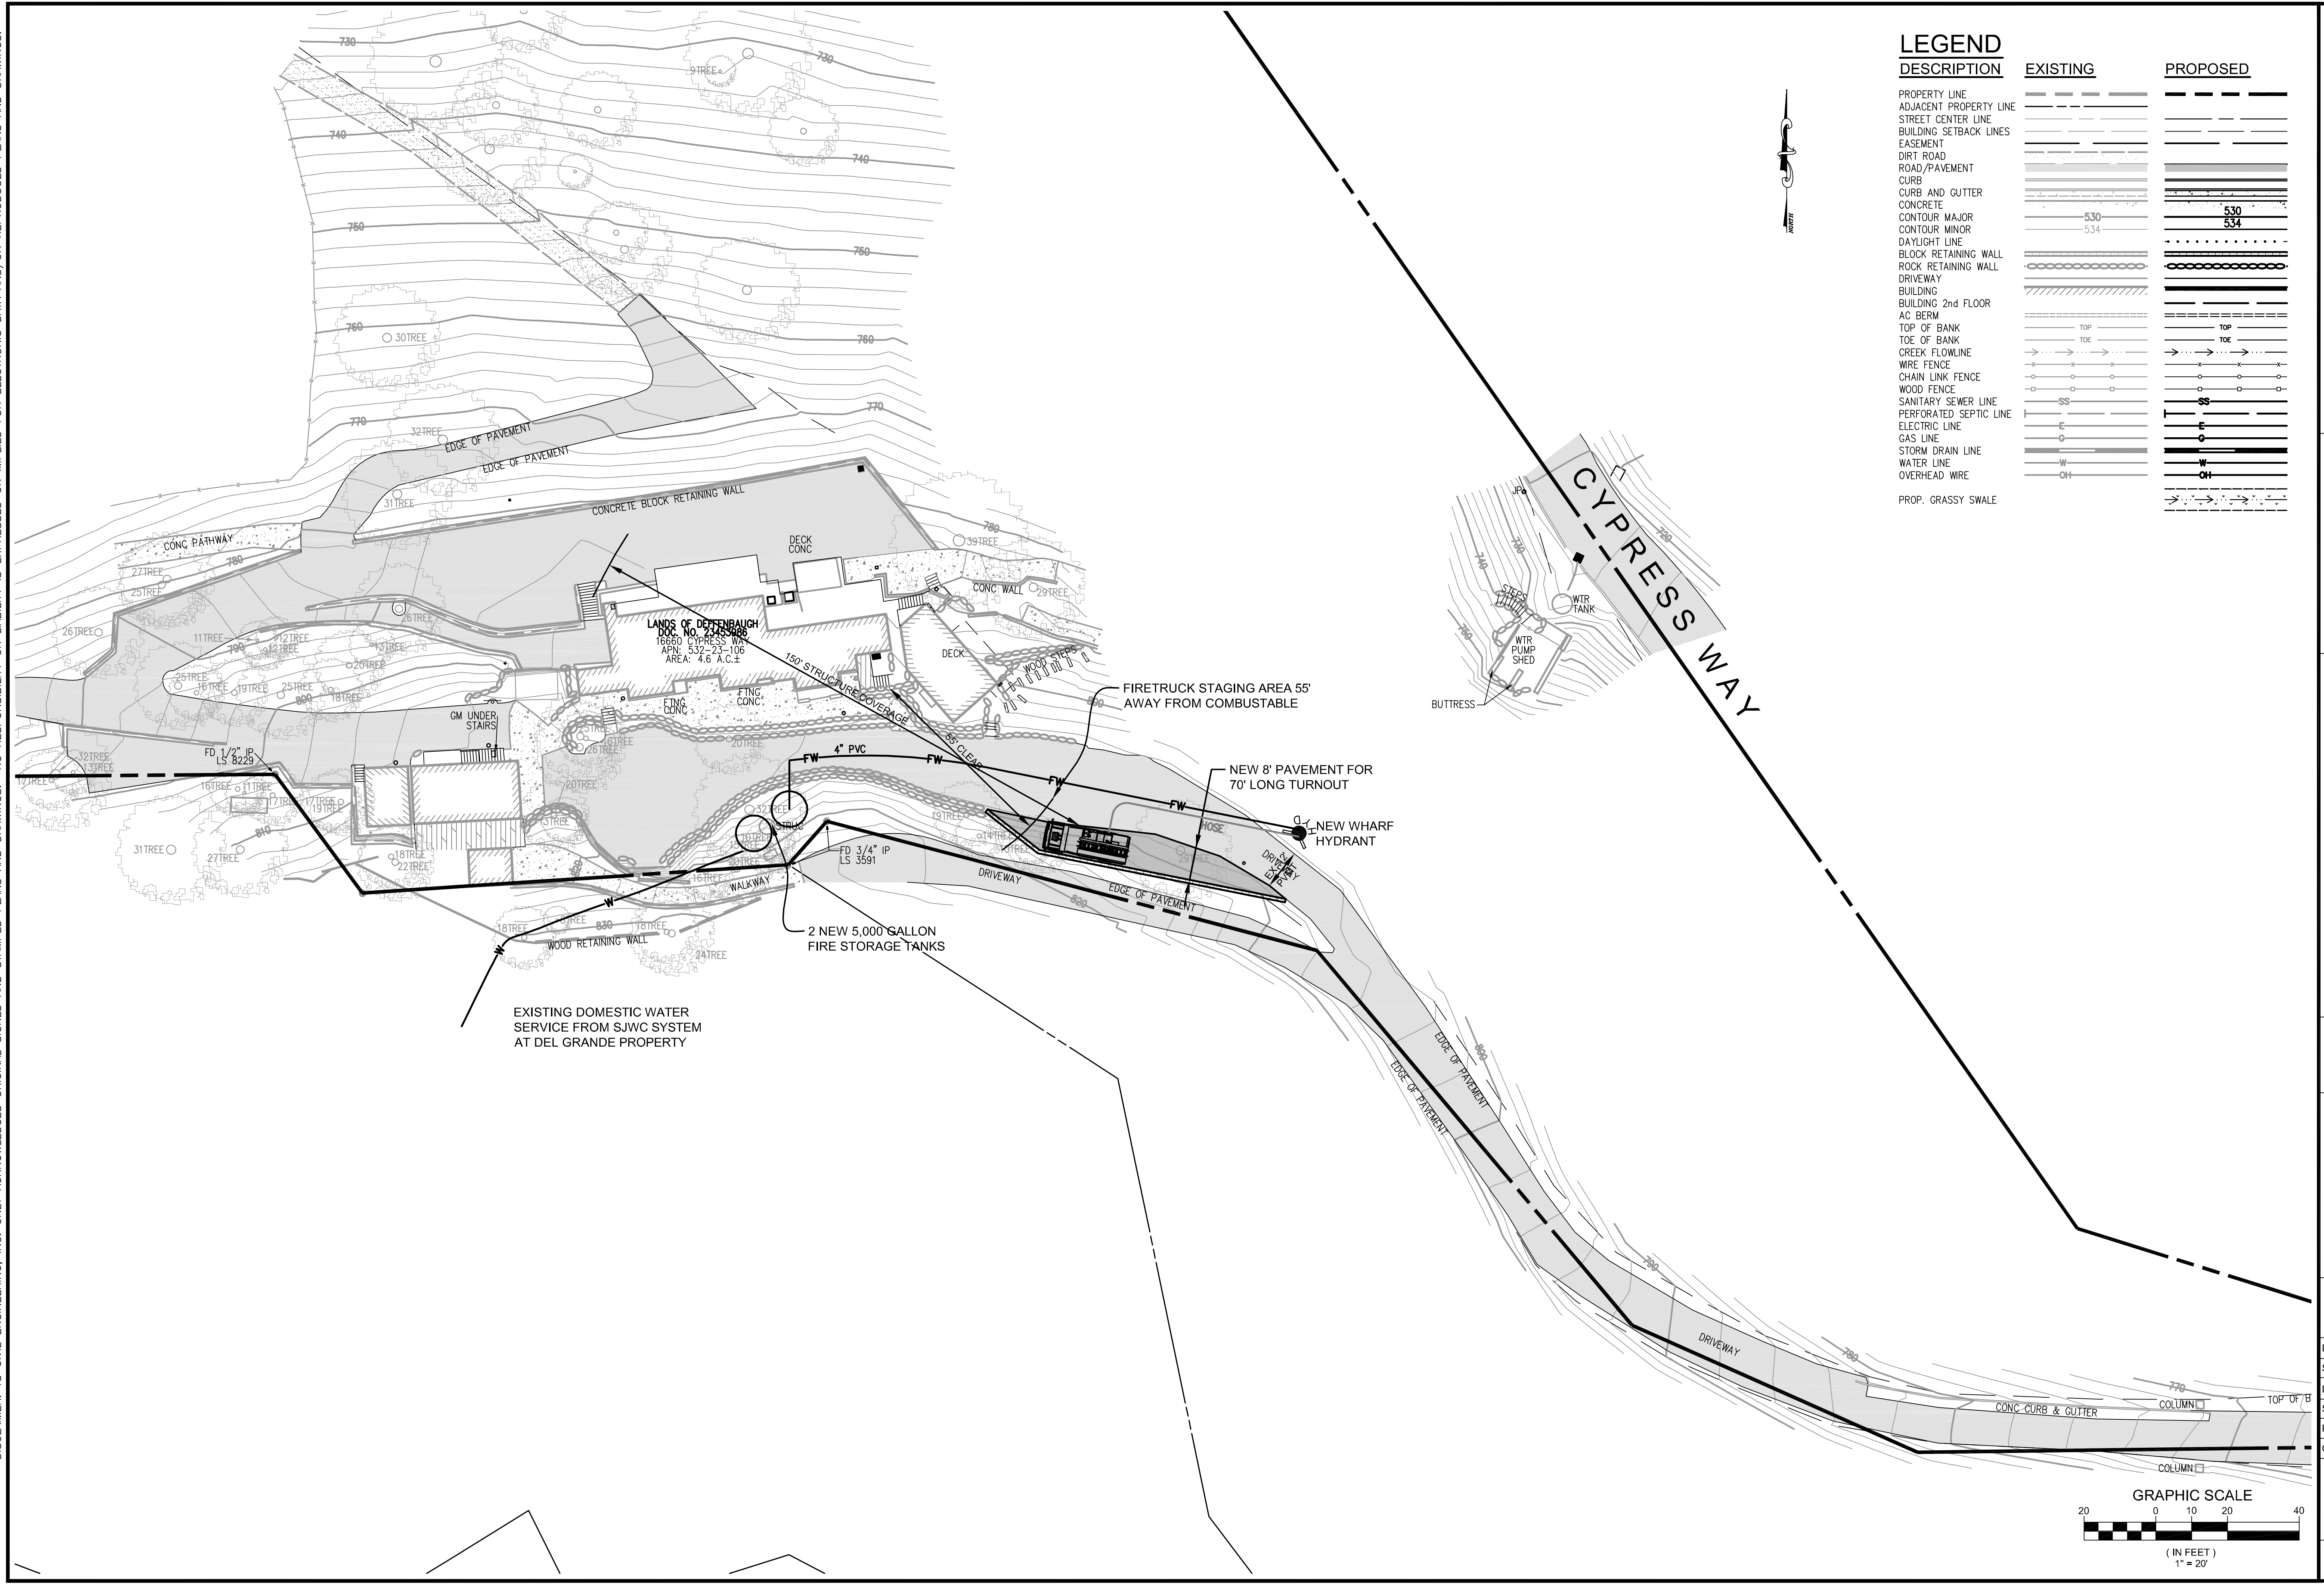

LEGEND	EXISTING	PROPOSED
PROPERTY LINE	---	---
ADJACENT PROPERTY LINE	---	---
STREET CENTER LINE	---	---
BUILDING SETBACK LINES	---	---
EASEMENT	---	---
DIRT ROAD	---	---
ROAD/PAVEMENT	---	---
CURB	---	---
CURB AND GUTTER	---	---
CONCRETE	---	---
CONTOUR MAJOR	530	530
CONTOUR MINOR	534	534
DAYLIGHT LINE	---	---
BLOCK RETAINING WALL	---	---
ROCK RETAINING WALL	---	---
DRIVEWAY	---	---
BUILDING	---	---
BUILDING 2nd FLOOR	---	---
AC BERM	---	---
TOP OF BANK	TOP	TOP
TOE OF BANK	TOE	TOE
CREEK FLOWLINE	---	---
WIRE FENCE	---	---
CHAIN LINK FENCE	---	---
WOOD FENCE	---	---
SANITARY SEWER LINE	SS	SS
PERFORATED SEPTIC LINE	---	---
ELECTRIC LINE	E	E
GAS LINE	G	G
STORM DRAIN LINE	---	---
WATER LINE	W	W
OVERHEAD WIRE	OH	OH
PROP. GRASSY SWALE	---	---

TS CIVIL ENGINEERING, INC.  
1776 TECHNOLOGY DRIVE  
SAN JOSE, CA 95110

**TS** CIVIL ENGINEERING  
PH: 408.452.9300  
FAX: 408.837.7550

**FIRETRUCK STAGING**  
16660 CYPRESS WAY  
LAS GATOS, CA 95030  
APN 532-23-106

NO.	REVISIONS	DATE
6		
5		
4		
3		
2		
1		

DATE: 7-9-21  
SCALE: 1"=20'  
DRAWN BY: DKH  
SURVEYED BY: JMS  
PROJ ENGR: TJS  
CHECK BY: TJS  
SHEET NO. **C1**  
OF 1 SHEET  
JOB NO. 21-213

07/09/2021 7:06pm - N:\2021 JOBS\21-213\DWG\21-213 C2 FIRETRUCK STAGING.dwg - C1