

DRAWING NAME:
PLOT TIME:
PLOTTED BY:

2 OF

DRAWING NAME:
PLOT TIME:
PLOTTED BY:

3 OF

C:\Users\Veron\Desktop\Activellays\2021-003_LosGatos_ShannonRoad\CADD\Sheets\65% PS&T\2021-003-Demolition.dwg
01-05-22
DRAWING NAME:
PLOT TIME:

CONTRACTOR AGREES THAT HE SHALL ASSUME SOLE AND COMPLETE RESPONSIBILITY FOR JOB SITE CONDITIONS DURING THE COURSE OF CONSTRUCTION OF THIS PROJECT, INCLUDING SAFETY OF ALL PERSONS AND PROPERTY, THAT THIS REQUIREMENT SHALL APPLY CONTINUOUSLY AND NOT BE LIMITED TO NORMAL WORKING HOURS, AND THAT THE CONTRACTOR SHALL DEFEND, INDEMNIFY AND HOLD THE OWNER AND THE ENGINEER HARMLESS FROM ANY AND ALL LIABILITY, REAL OR ALLEGED, IN CONNECTION WITH THE PERFORMANCE OF WORK ON THIS PROJECT, EXCEPTING FOR LIABILITY ARISING FROM THE SOLE NEGLIGENCE OF THE OWNER OR THE ENGINEER.

C:\Users\j\OneDrive\Documents\Drawings\2021-03\21-03-01\21-03-01-003-001.dwg
Date: 03/30/22
Plot on: 03/30/22
Plot by: j

GENERAL SHEET NOTES





1. FOR NOTES, LEGEND AND ABBREVIATIONS, SEE SHEET T1.0
2. FOR REMOVAL OR MODIFICATION OF DRAINAGE & UTILITY FACILITIES, SEE SHEETS D- & D-02

SHEET KEYNOTES

1. EXISTING FENCE TO REMAIN
2. REMOVE EXISTING FENCE
3. REMOVE TREE
4. REMOVE VALLEY GUTTER
5. REMOVE CONCRETE CURB AND GUTTER
6. PROTECT TREE
7. REMOVE CONCERT SIDEWALK/DRIVEWAY/WALKWAY
8. REMOVE EXISTING CURB RAMP
9. REMOVE ASPHALT
10. REMOVE DECORATIVE PAVER
11. REMOVE SHRUB
12. REMOVE BRICK WALL
13. REMOVE CURB
14. REMOVE EXISTING BRICK COLUMN

LEGEND

- | | |
|--|-----------------------------------|
| | REMOVE ASPHALT |
| | REMOVE CONCRETE |
| | REMOVE TREE |
| | COLD PLAN AC PAVEMENT |
| | REMOVE OBJECT (SEE PLAN FOR TYPE) |
| | REMOVE DECORATIVE PAVER |
| | REMOVE SHRUB |

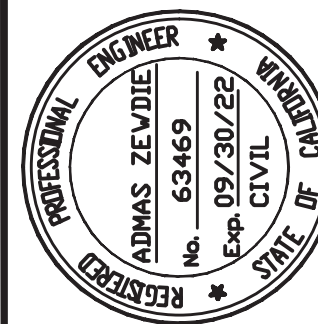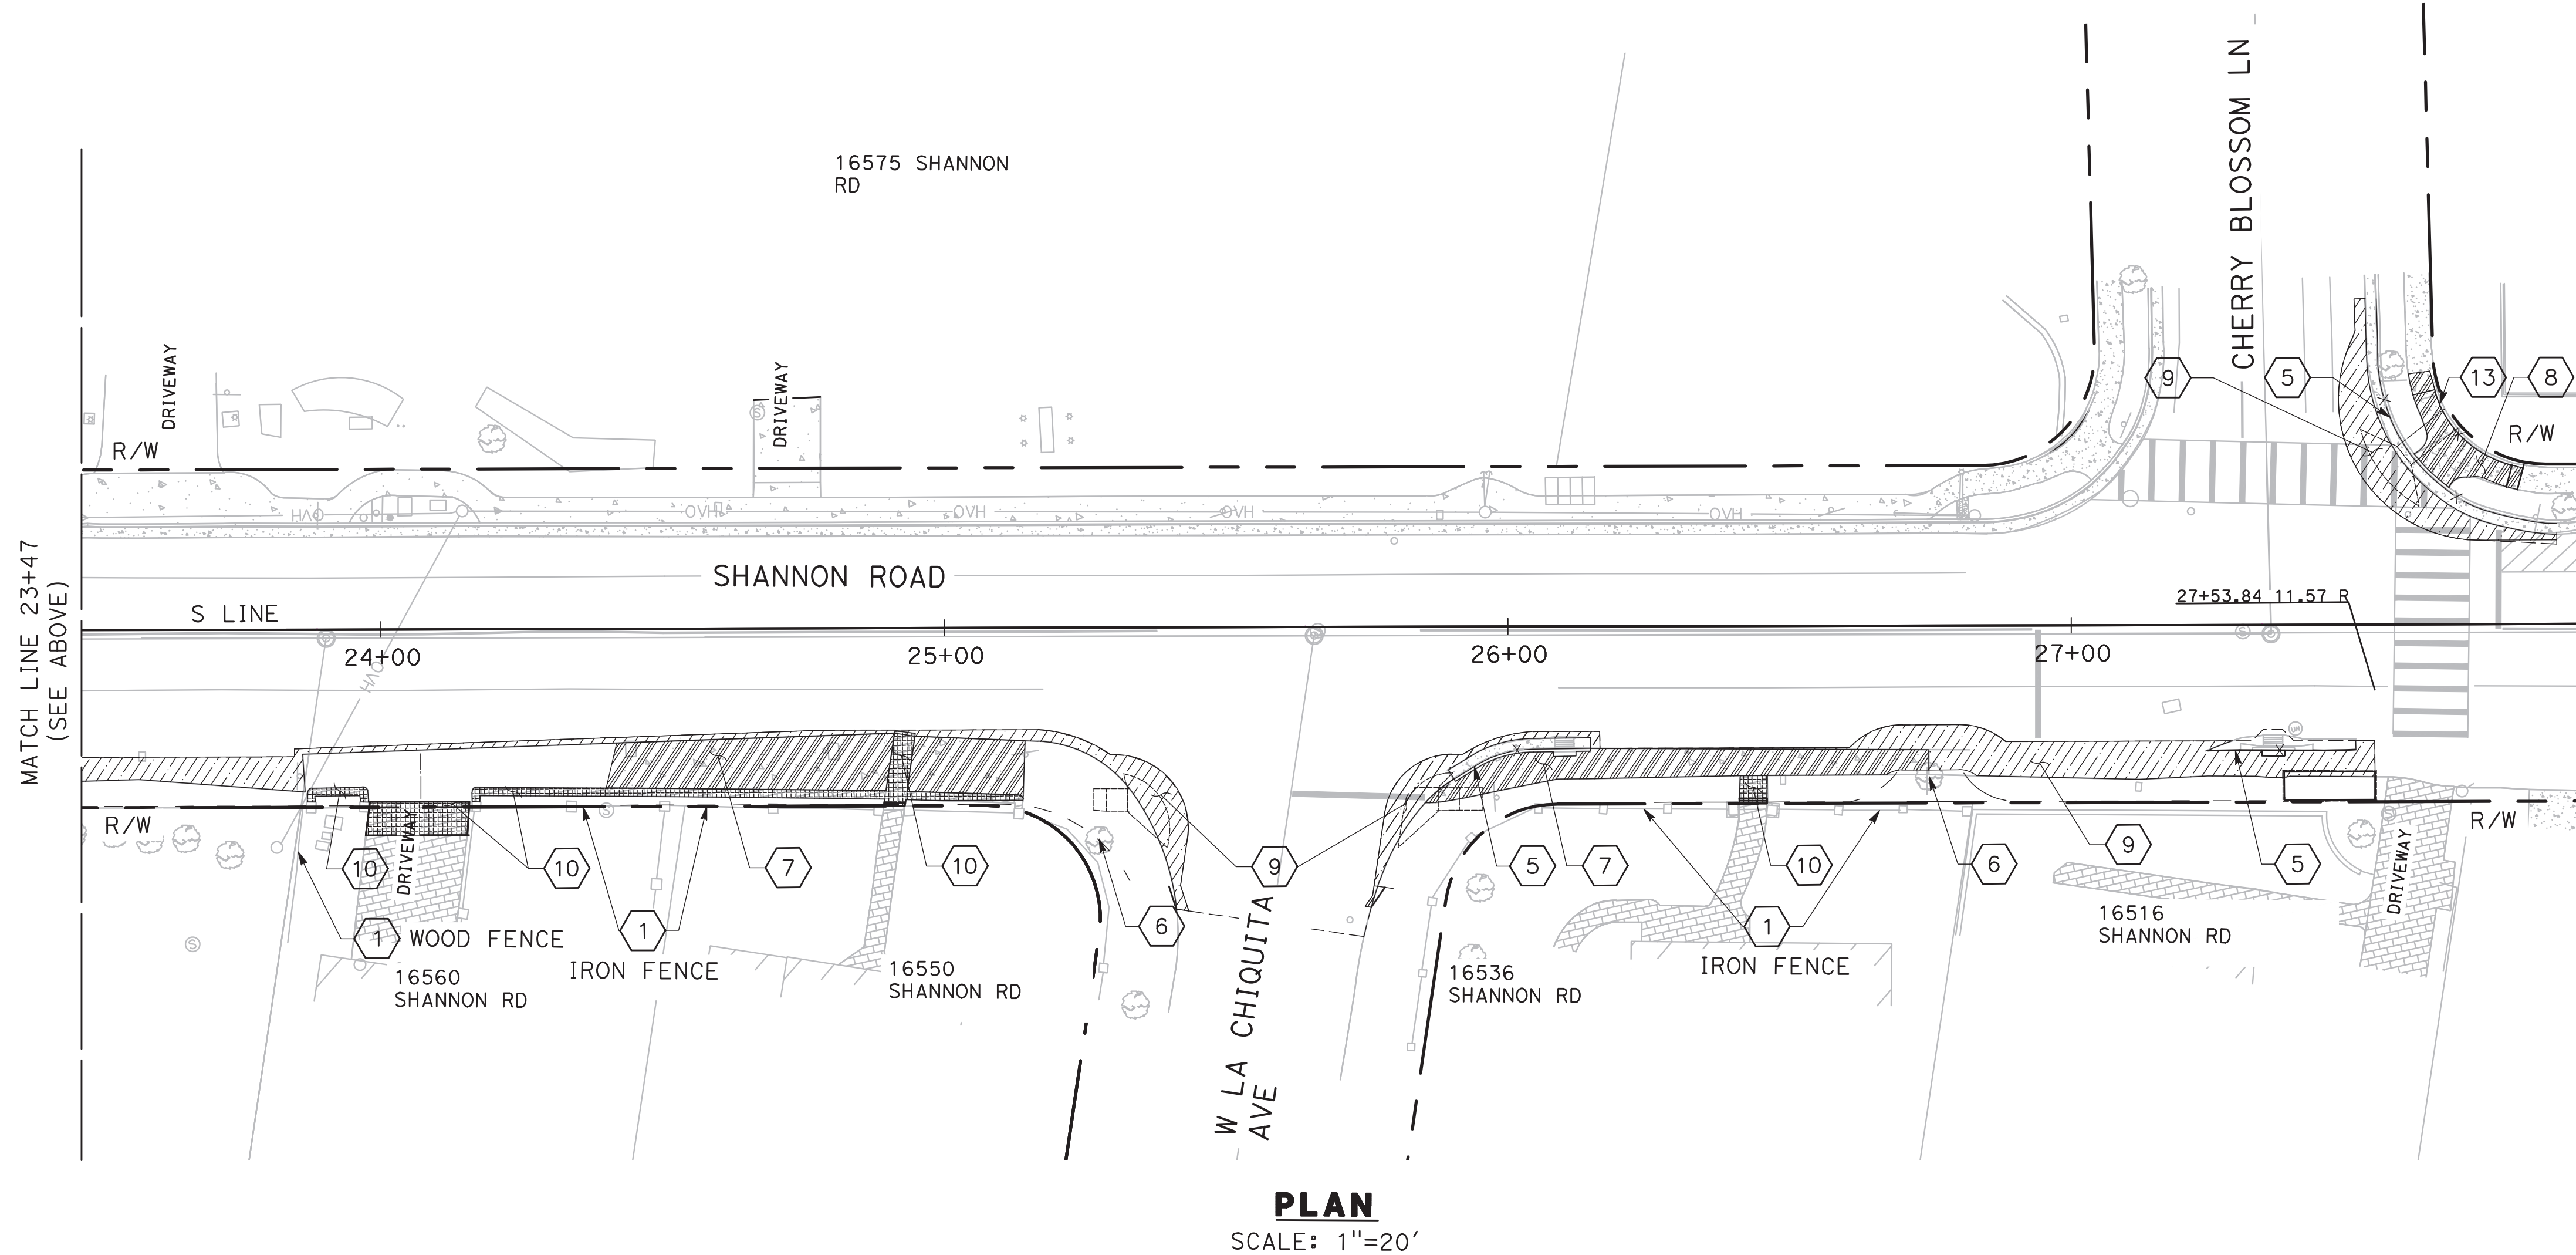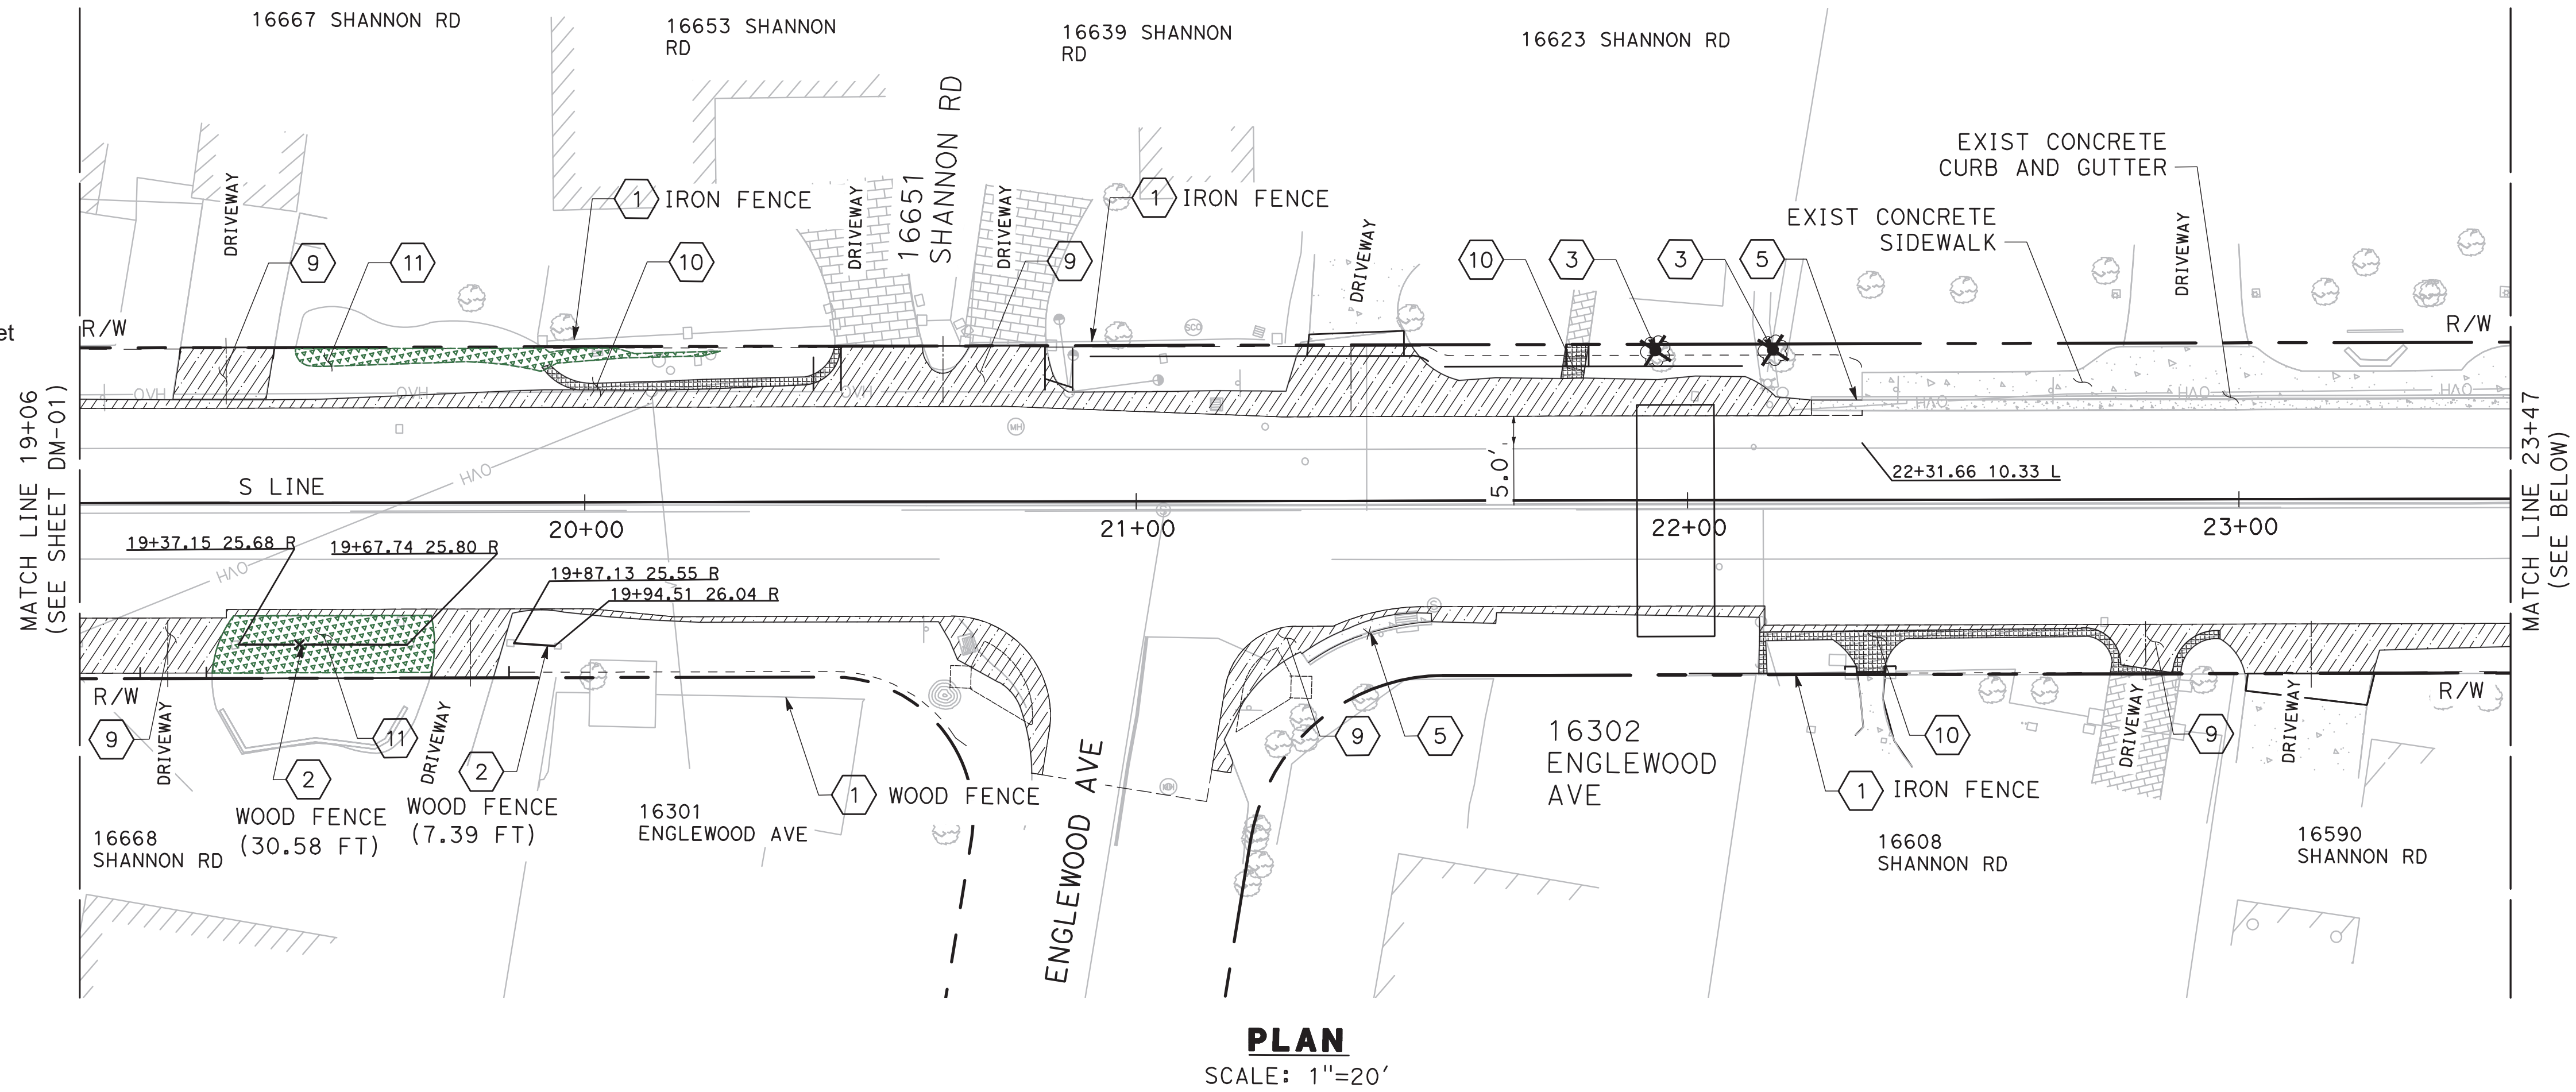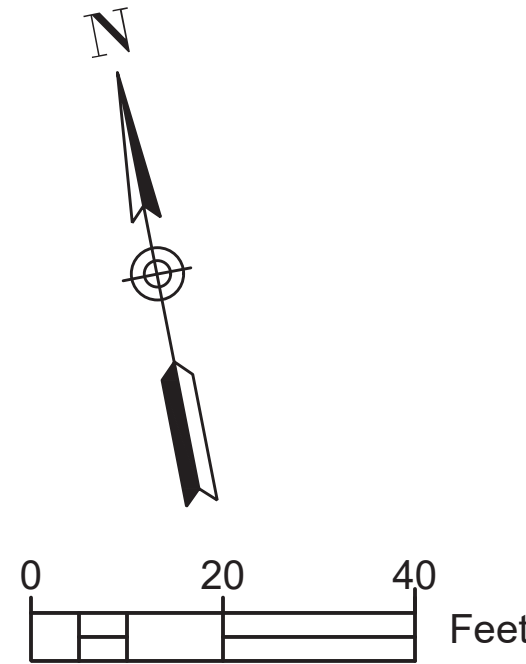

Date	1/5/22
Scale	1"=20'
Design	AZ
Drawn	MG
Check	AZ
Engr.	AZ
Proj. No	

2170 The Alameda, Suite #200,
San Jose, California 95126
Tel.: (408) 318-5028



PEDESTRIAN AND BIKEWAY IMPROVEMENTS (SHANNON ROAD) DEMOLITION PLAN

REVISION NO.	BY	DATE


Drawing Number:

DM-02


5 OF

DRAWING NAME: C:\Users\Weron\Desktop\Activellayz\2021-003_LosGalos_ShannonRead\CADD\Sheet=\\65%_PS&E\2021-003-Cross Section.dwg
PLOT TIME: 01-05-22
PLOT BY: Weron

1. FOR NOTES, LEGEND AND ABBREVIATIONS, SEE SHEET T1.0

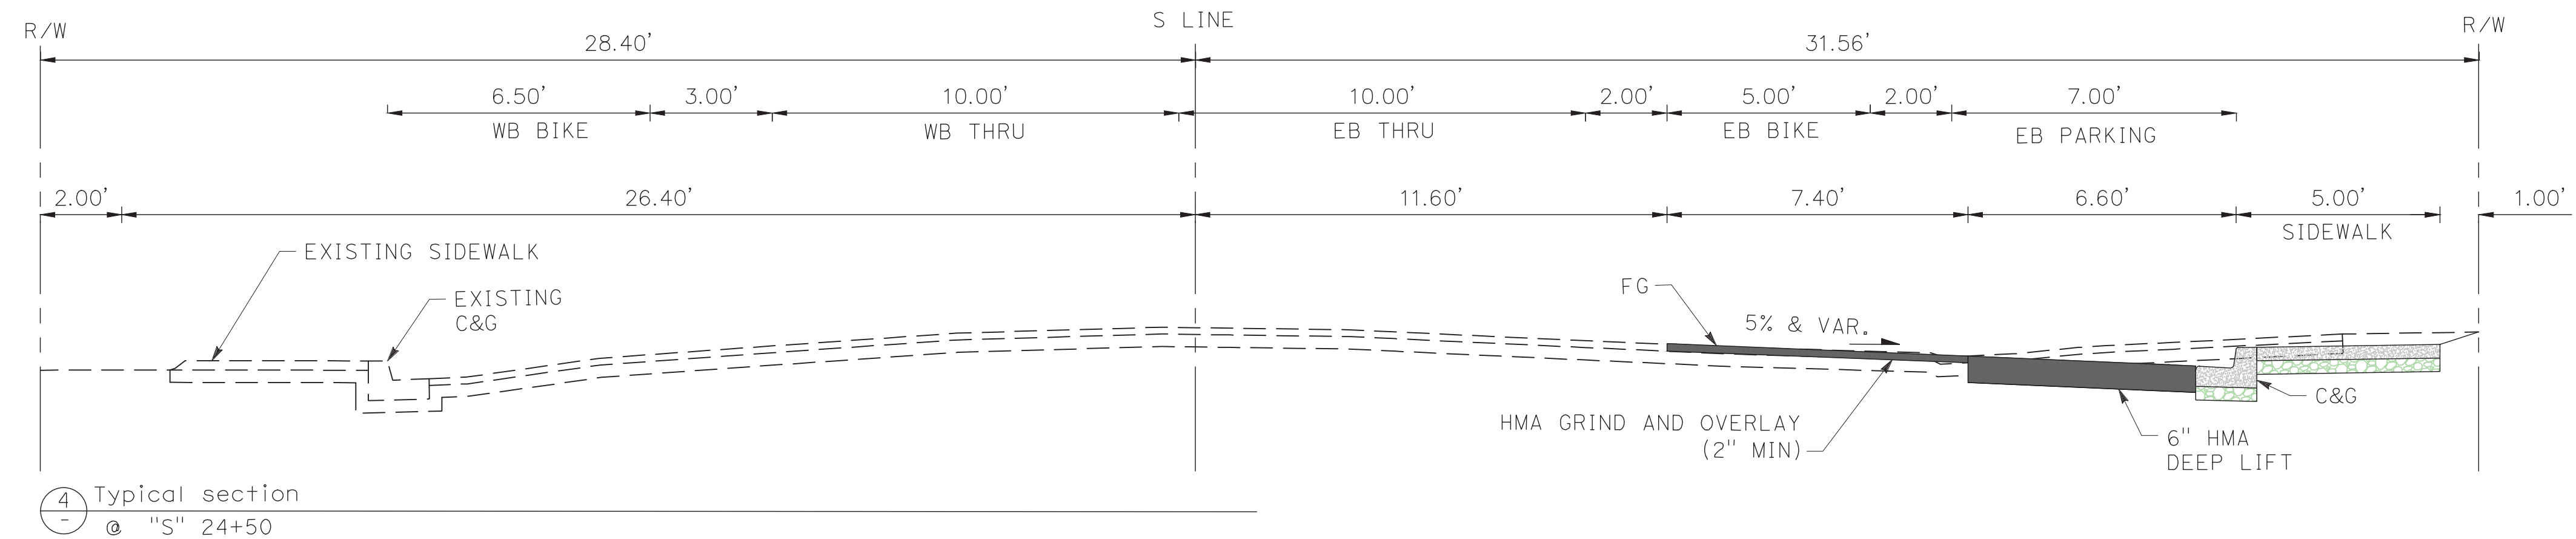

	AGGREGATE BASE
	HOT MIX ASPHALT
	CONCRETE
	TOP SOIL

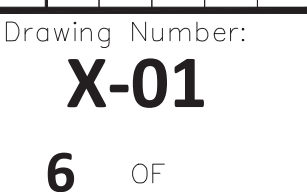

CONTRACTOR AGREES THAT HE SHALL ASSUME SOLE AND COMPLETE RESPONSIBILITY FOR THE COURSE OF CONSTRUCTION OF THIS PROJECT, INCLUDING SAFETY OF ALL PERSONS AND PROPERTY, THAT THIS REQUIREMENT SHALL APPLY CONTINUOUSLY AND NOT BE LIMITED TO NORMAL WORKING HOURS, AND THAT THE CONTRACTOR SHALL DEFEND, INDEMNIFY AND HOLD THE OWNER AND THE ENGINEER HARMLESS FROM ANY AND ALL LIABILITY, REAL OR ALLEGED, IN CONNECTION WITH THE PERFORMANCE OF WORK ON THIS PROJECT, EXCEPTING FOR LIABILITY ARISING FROM THE SOLE NEGLIGENCE OF THE OWNER OR THE ENGINEER.

C:\Users\jwerner\Desktop\16680\16680_Signing\16680_Signing.dwg
C:\Users\jwerner\Desktop\16680\16680_Signing\16680_Signing.dwg
1/5/22
1/5/22
1/5/22

DATE: 1/5/22
BY: jwerner
CHECKED: jwerner
PLOTTED: 1/5/22

GENERAL SHEET NOTES

1. ALL PAVEMENT MARKINGS IN CONFLICT WITH PROPOSED IMPROVEMENTS SHALL BE REMOVED.





SHEET KEYNOTES

1. EXISTING ROADSIDE SIGN TO REMAIN.
2. REMOVE EXISTING SIGN PANEL.
3. INSTALL ROADSIDE SIGN (ONE POST).
4. INSTALL SIGN PANEL ON EXISTING POST.




STRIPING KEYNOTES

- 1-41. STRIPING DETAIL PER CALTRANS REVISED STANDARD PLANS RSP A20A - A20E.
- A. 12-INCH WIDE WHITE STRIPE.
 - B. GREEN BIKE LANE CONFLICT MARKING (SEE DETAIL B ON SHEET PD-03).
 - C. SPEED HUMP MARKING PER TOWN OF LOS GATOS STANDARD DETAIL ST-260 (SEE SHEET C-04).
 - D. LADDER CROSSWALK DETAIL PER TOWN OF LOS GATOS STANDARD DETAIL ST-261 (SEE SHEET C-04).
 - E. GREEN BACK BIKE LANE SYMBOL PER TOWN OF LOS GATOS STANDARD PLAN TR-A (SEE SHEET C-05).

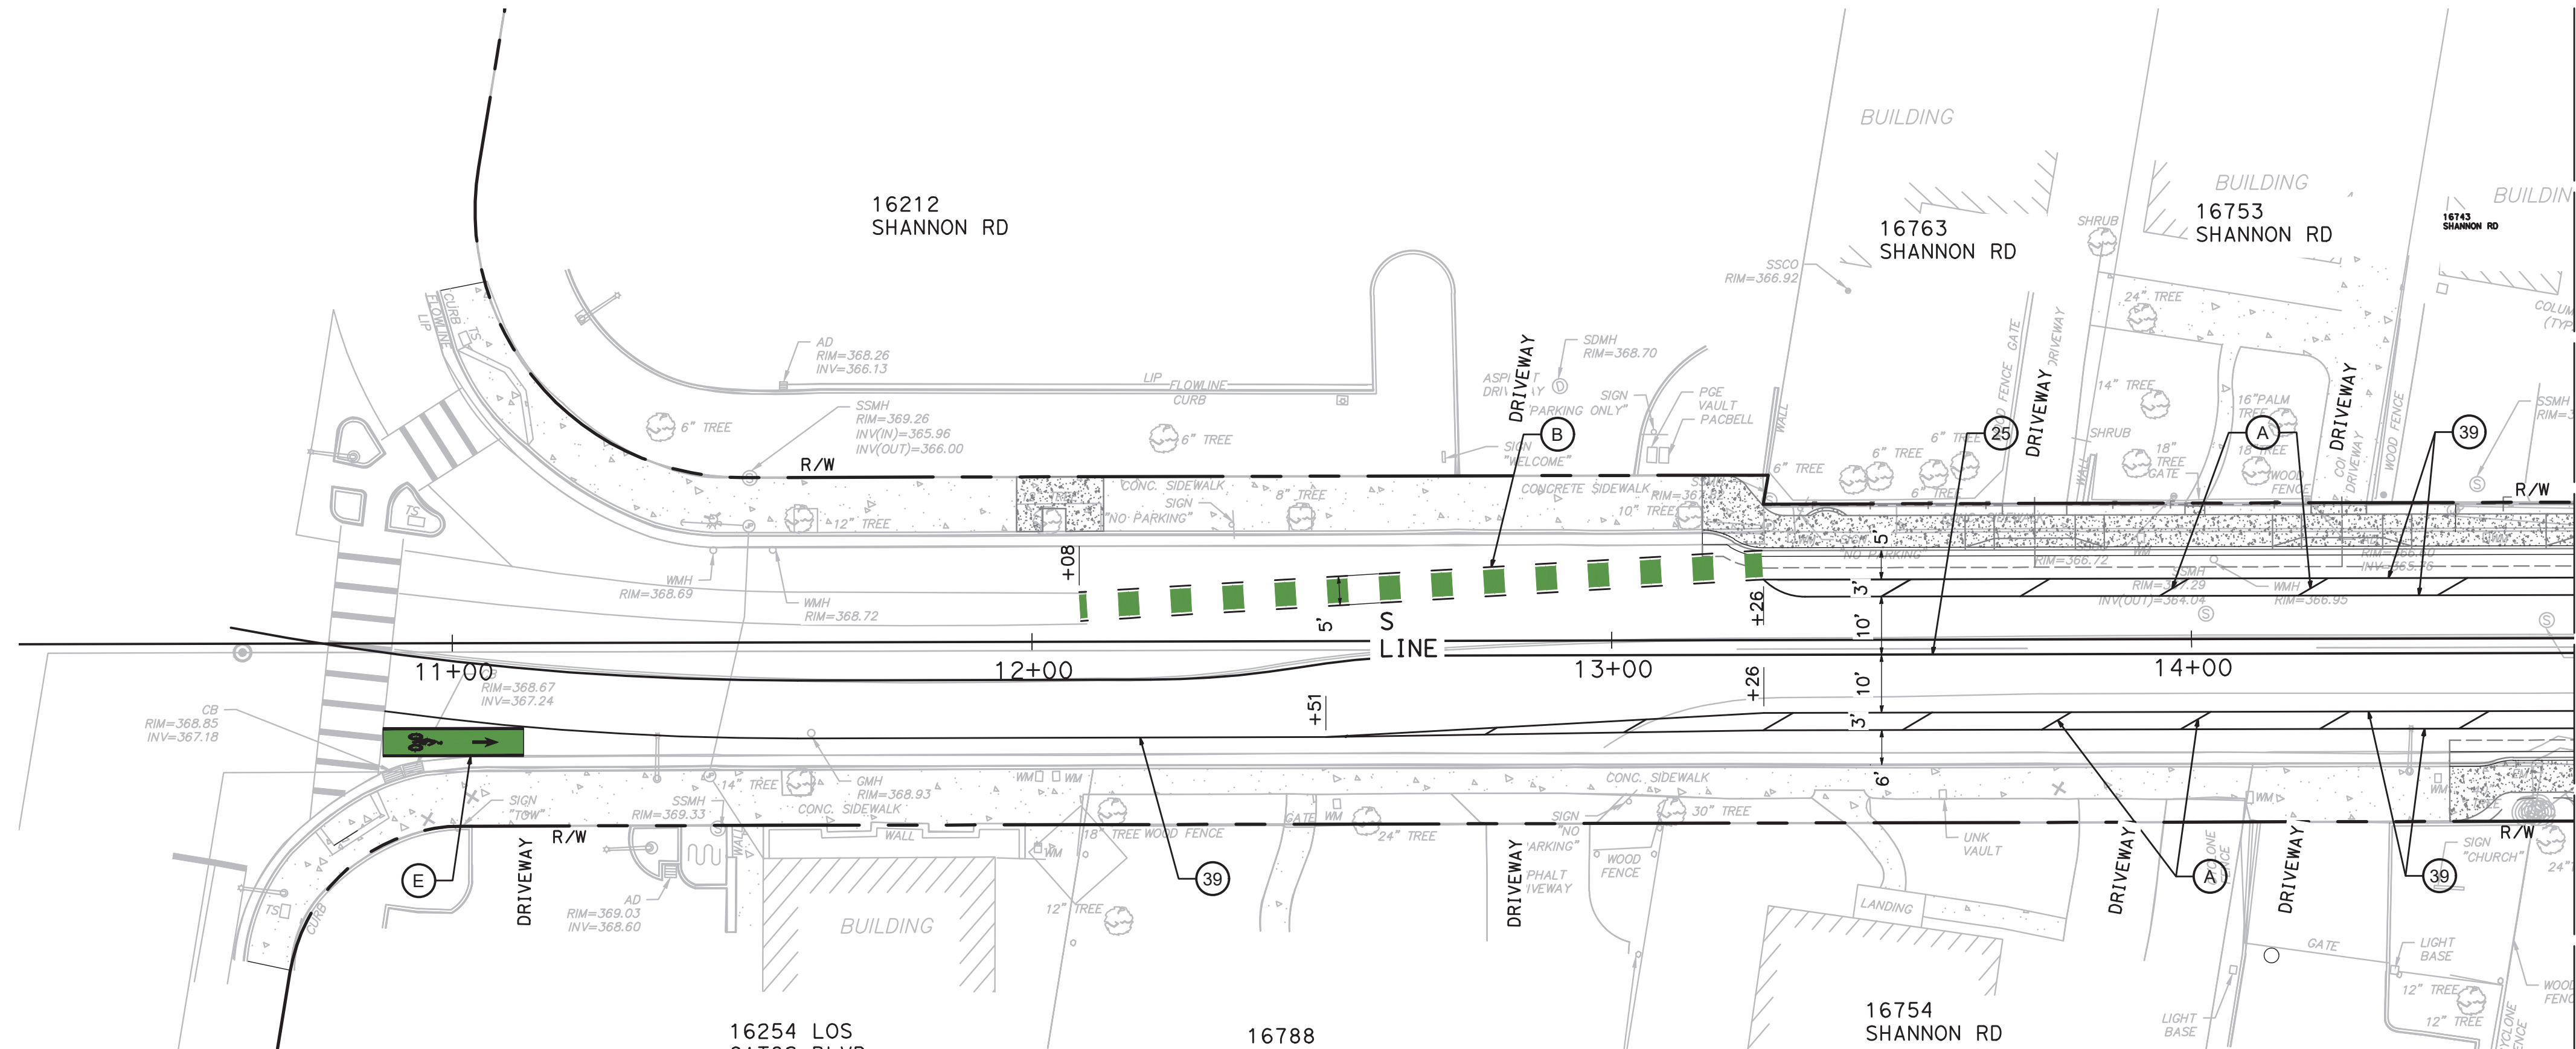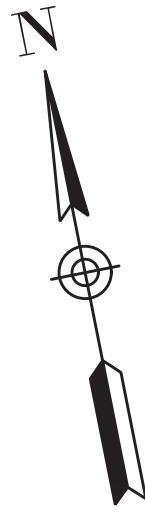


PLAN

SCALE: 1"=20'

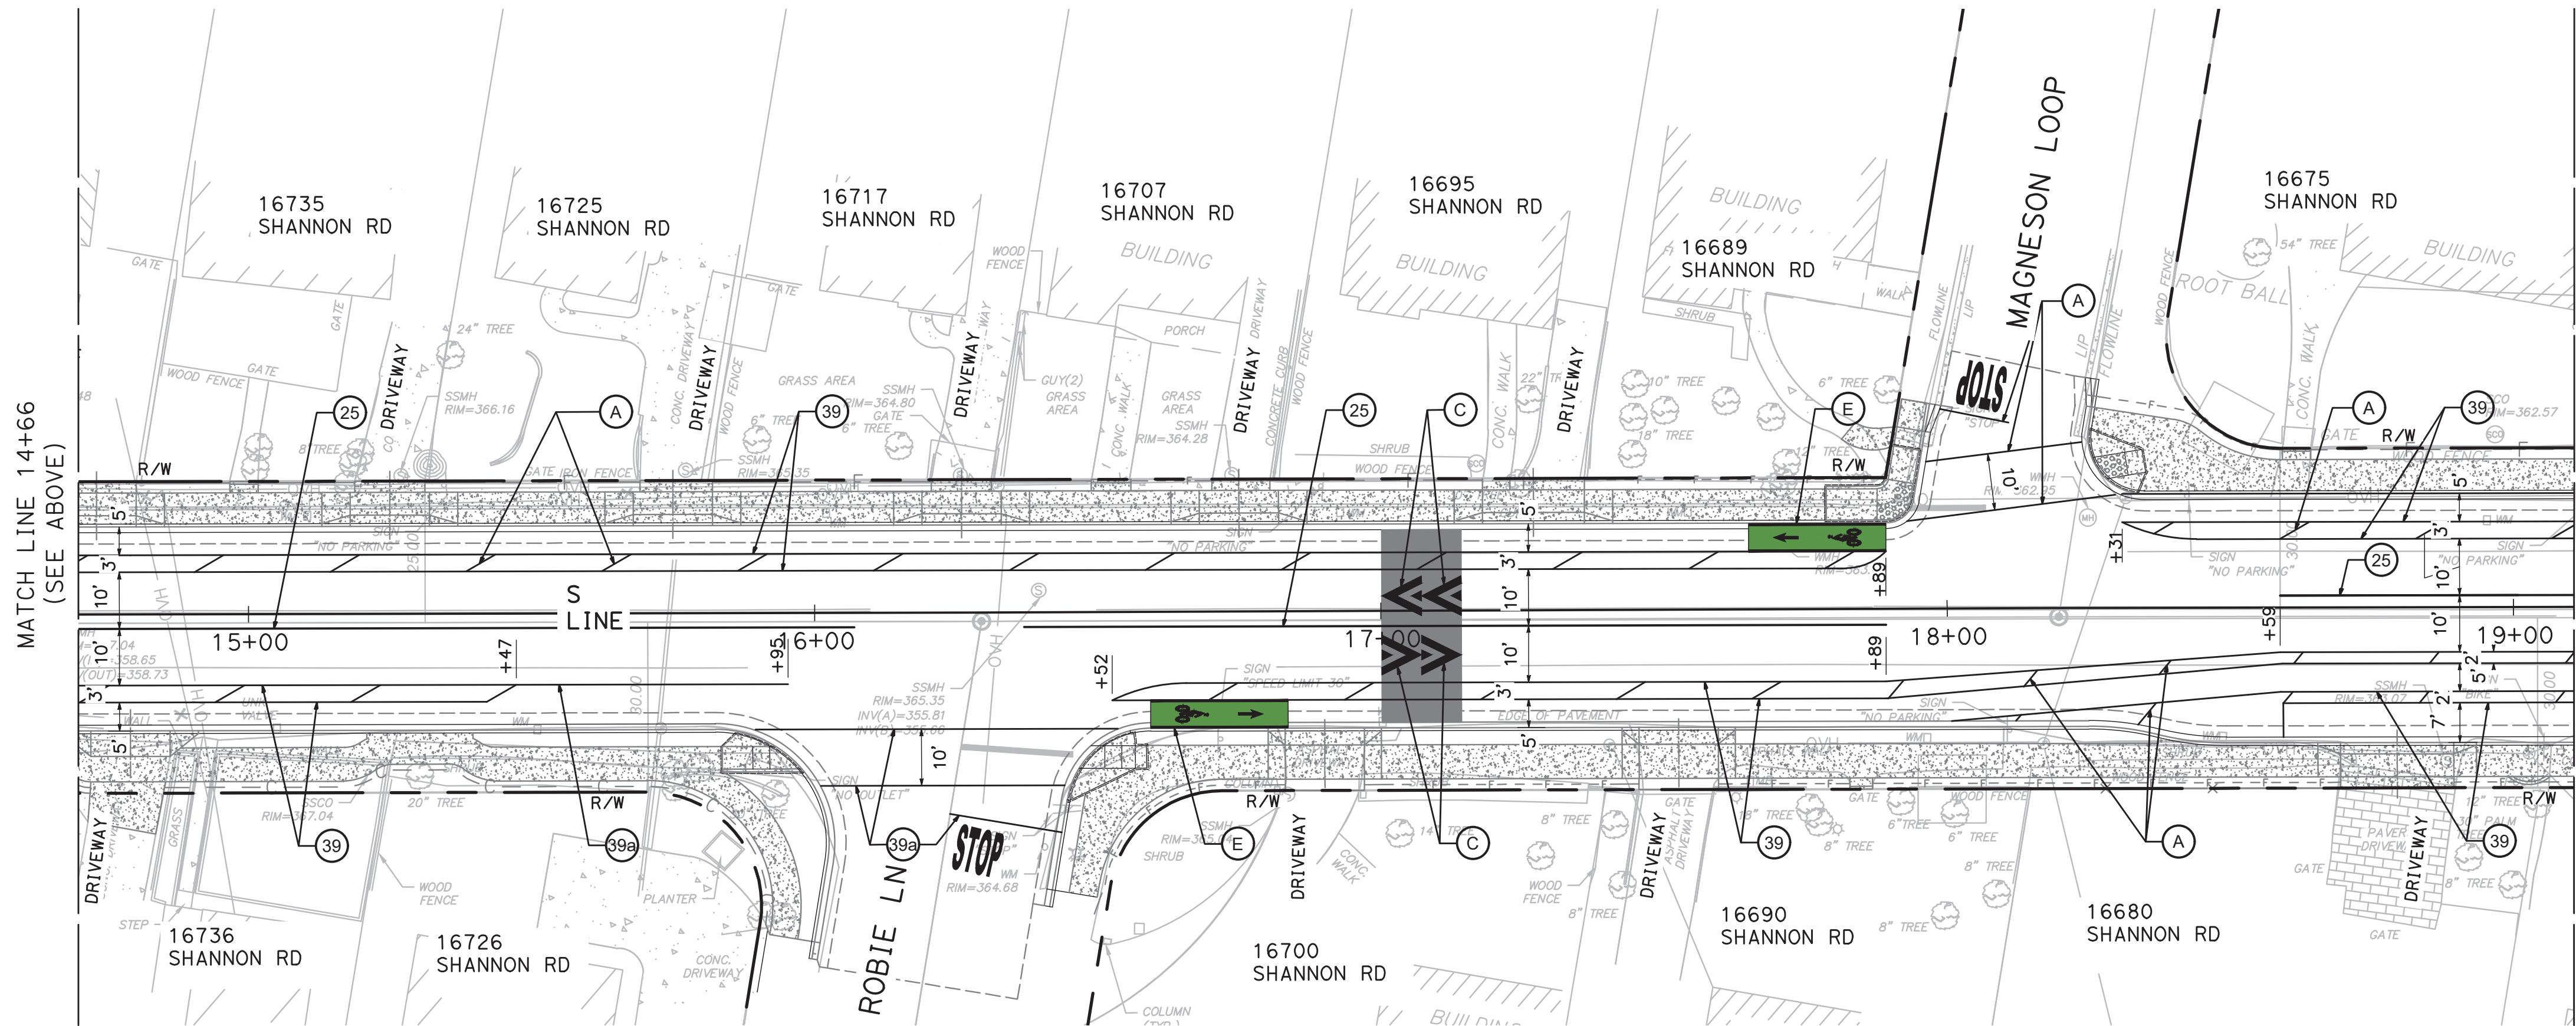

PLAN

SCALE: 1"=20'

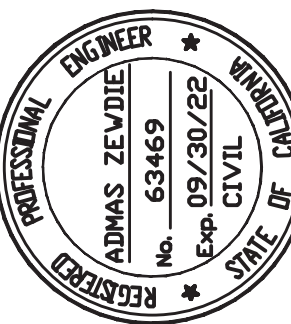

Date: 1/5/22
Scale: 1"=20'
Design: AZ
Draw: MG
Check: AZ
Engr: AZ
Proj. No:

2170 The Alameda, Suite #200,
San Jose, California 95126
Tel: (408) 318-5028



PEDESTRIAN AND BIKEWAY IMPROVEMENTS (SHANNON ROAD) PAVEMENT DELINEATION AND SIGNING PLAN

REVISION NO.	BY	DATE

Drawing Number:

PD-01

21 OF

22 OF