


CONCEPT 2023-B INTERMITTENT ON-STREET PARKING

 


Roadway Alignment:


1. Place centerline at middle of ROW width where possible.
2. 38 feet curb to curb width

Design Parameters:


1. 10' lanes
2. 3' bike buffer
3. 6' bike lanes
4. 5' min. sidewalk (except at parking bay)

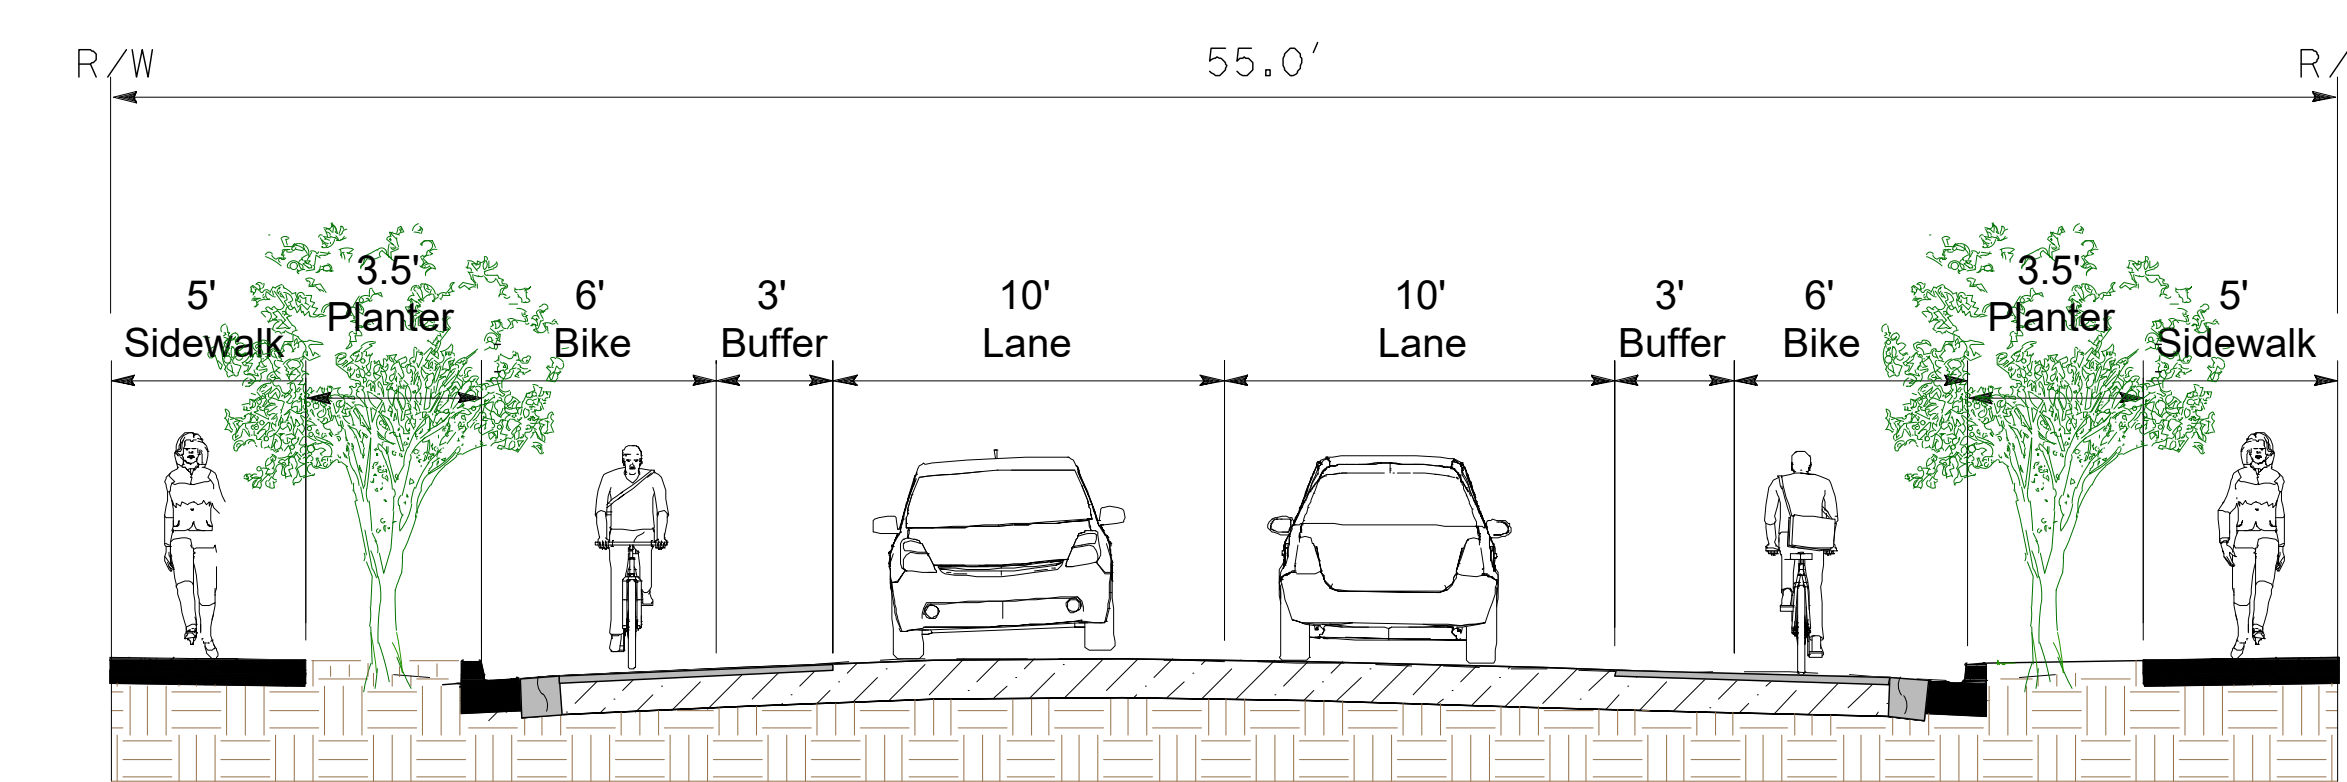

WEST OF MAGNESON LOOP
SCALE: 1" = 10'

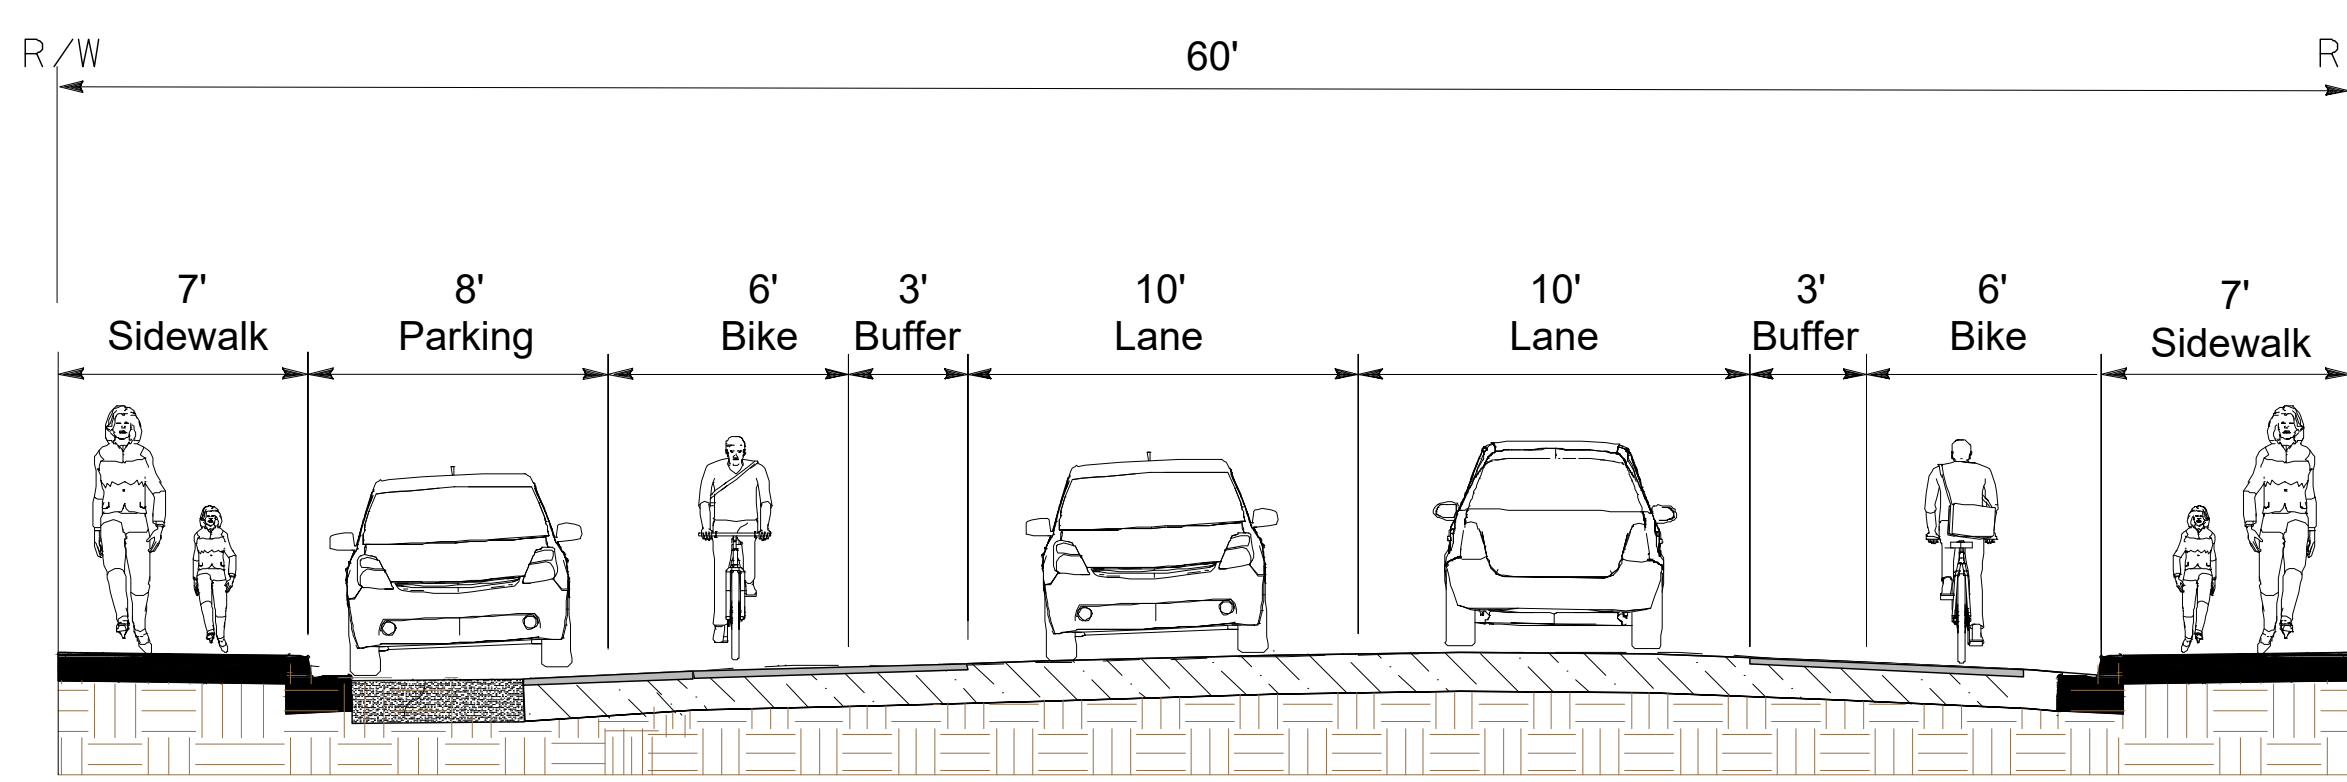

MAGNESON LOOP to ENGLEWOOD
SCALE: 1" = 10'

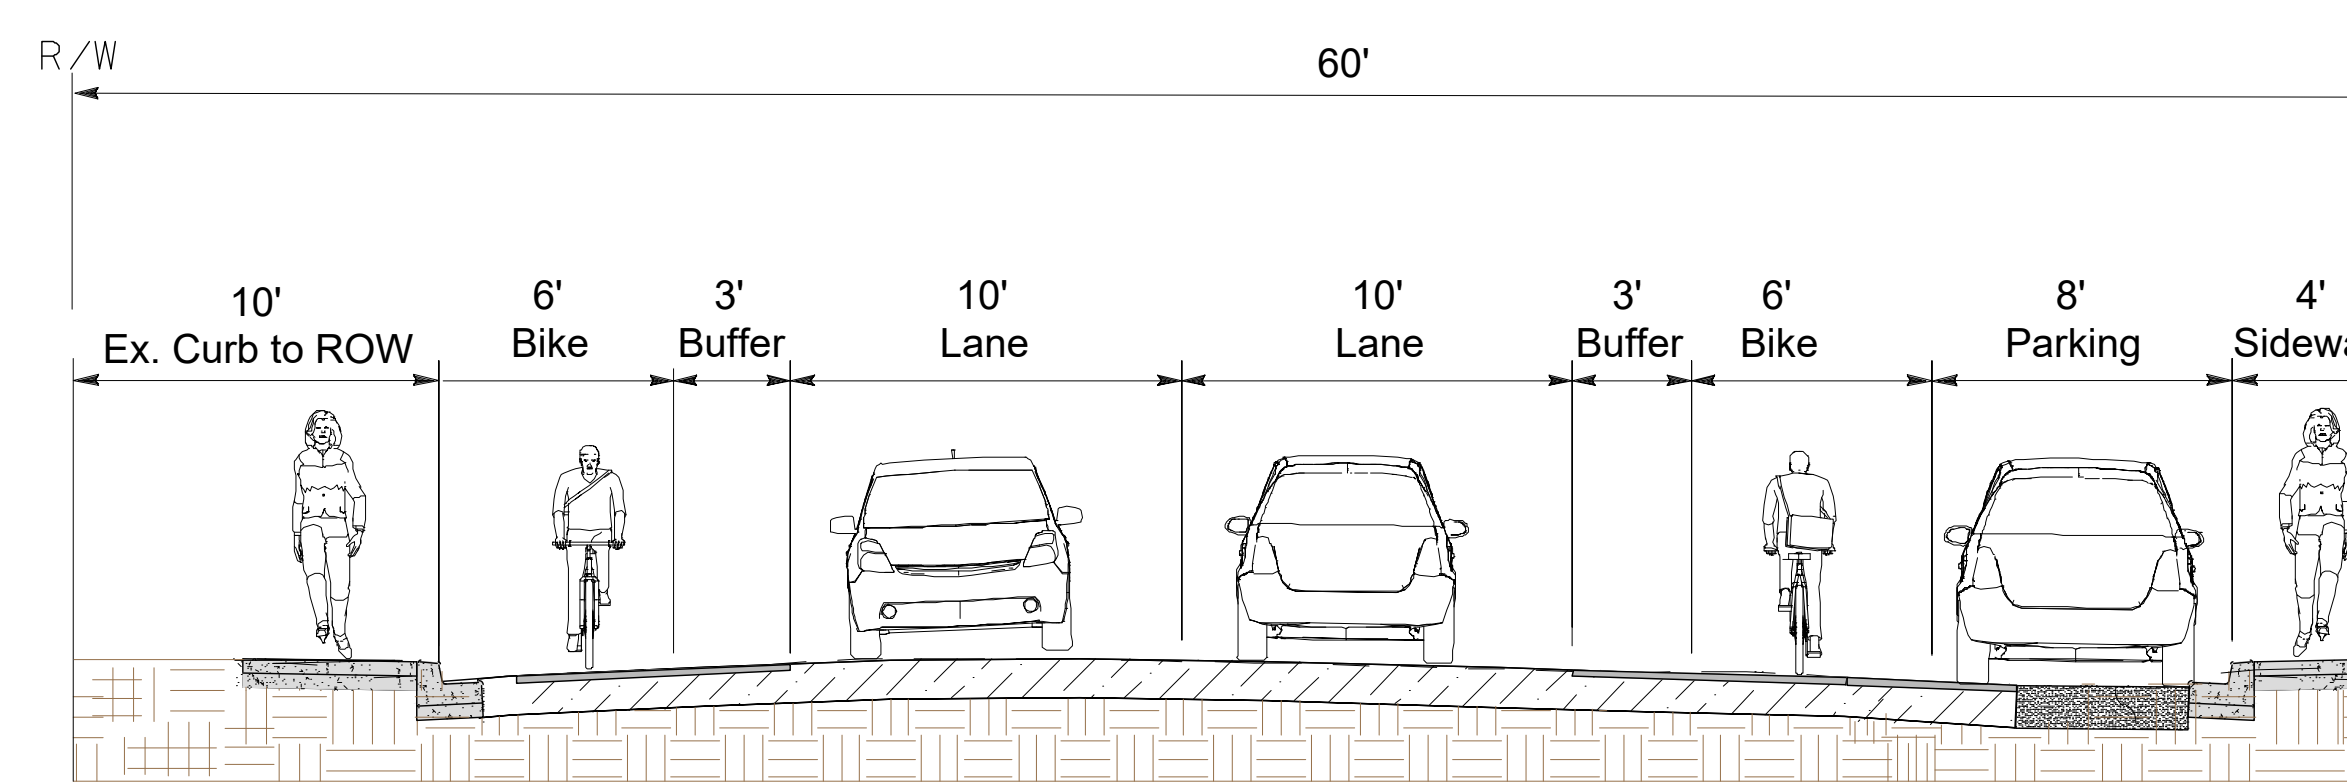

ENGLEWOOD to CHERRY BLOSSOM
SCALE: 1" = 10'

LEGEND:

1. Speed Hump
2. Sidewalk
3. Planter Strip
4. Tree
5. Right of Way
6. Face of Curb
7. Centerline of Roadway

